


LUAS GEDUNG : 820,94 m²

| NO | KODE RUJANGAN | NAMA RUANG | LUAS RUJANGAN |
|----|---------------|-----------------------------------|----------------------|
| 1 | R.14.01.001 | Ruang Ka. Prodi dan Staf T. Kimia | 10,72 m ² |
| 2 | | Ruang Administrasi T. Kimia | 14,18 m ² |
| 3 | | Sekretaris Jurusan T. Kimia | 19,32 m ² |
| 4 | | Ka. Prodi TRKI | 9,62 m ² |
| 5 | | Ka. Prodi Migas | 10,27 m ² |
| 6 | | Ka. Prodi TK | 10,31 m ² |
| 7 | R.14.01.002 | Ketua Jurusan T. Kimia | 25,21 m ² |
| 8 | R.14.01.003 | Ruang Rapat T. Kimia | 51,56 m ² |
| 9 | R.14.01.004 | Laboratorium Pengujian T. Kimia | 50,06 m ² |
| 10 | R.14.01.005 | Laboratorium Pengolahan Air | 51,57 m ² |
| 11 | R.14.01.006 | Ruang Instruktur | 21,80 m ² |
| 12 | R.14.01.007 | Ka. Sie. Laboratorium T. Kimia | 21,80 m ² |
| 13 | R.14.01.008 | Laboratorium Pengolahan Limbah | 51,40 m ² |
| 14 | R.14.01.009 | Laboratorium Drilling Simulator | 51,40 m ² |
| 15 | R.14.01.010 | Ruang Sidang Teknik Kimia | 51,40 m ² |
| 16 | R.14.01.011 | Ruang Dosen Teknik Kimia | 51,40 m ² |
| 17 | | Gudang Bahan Kimia | 6,18 m ² |
| 18 | | Toilet | 8,87 m ² |
| 19 | | Instalasi Pengolahan Limbah Cair | 42,64 m ² |

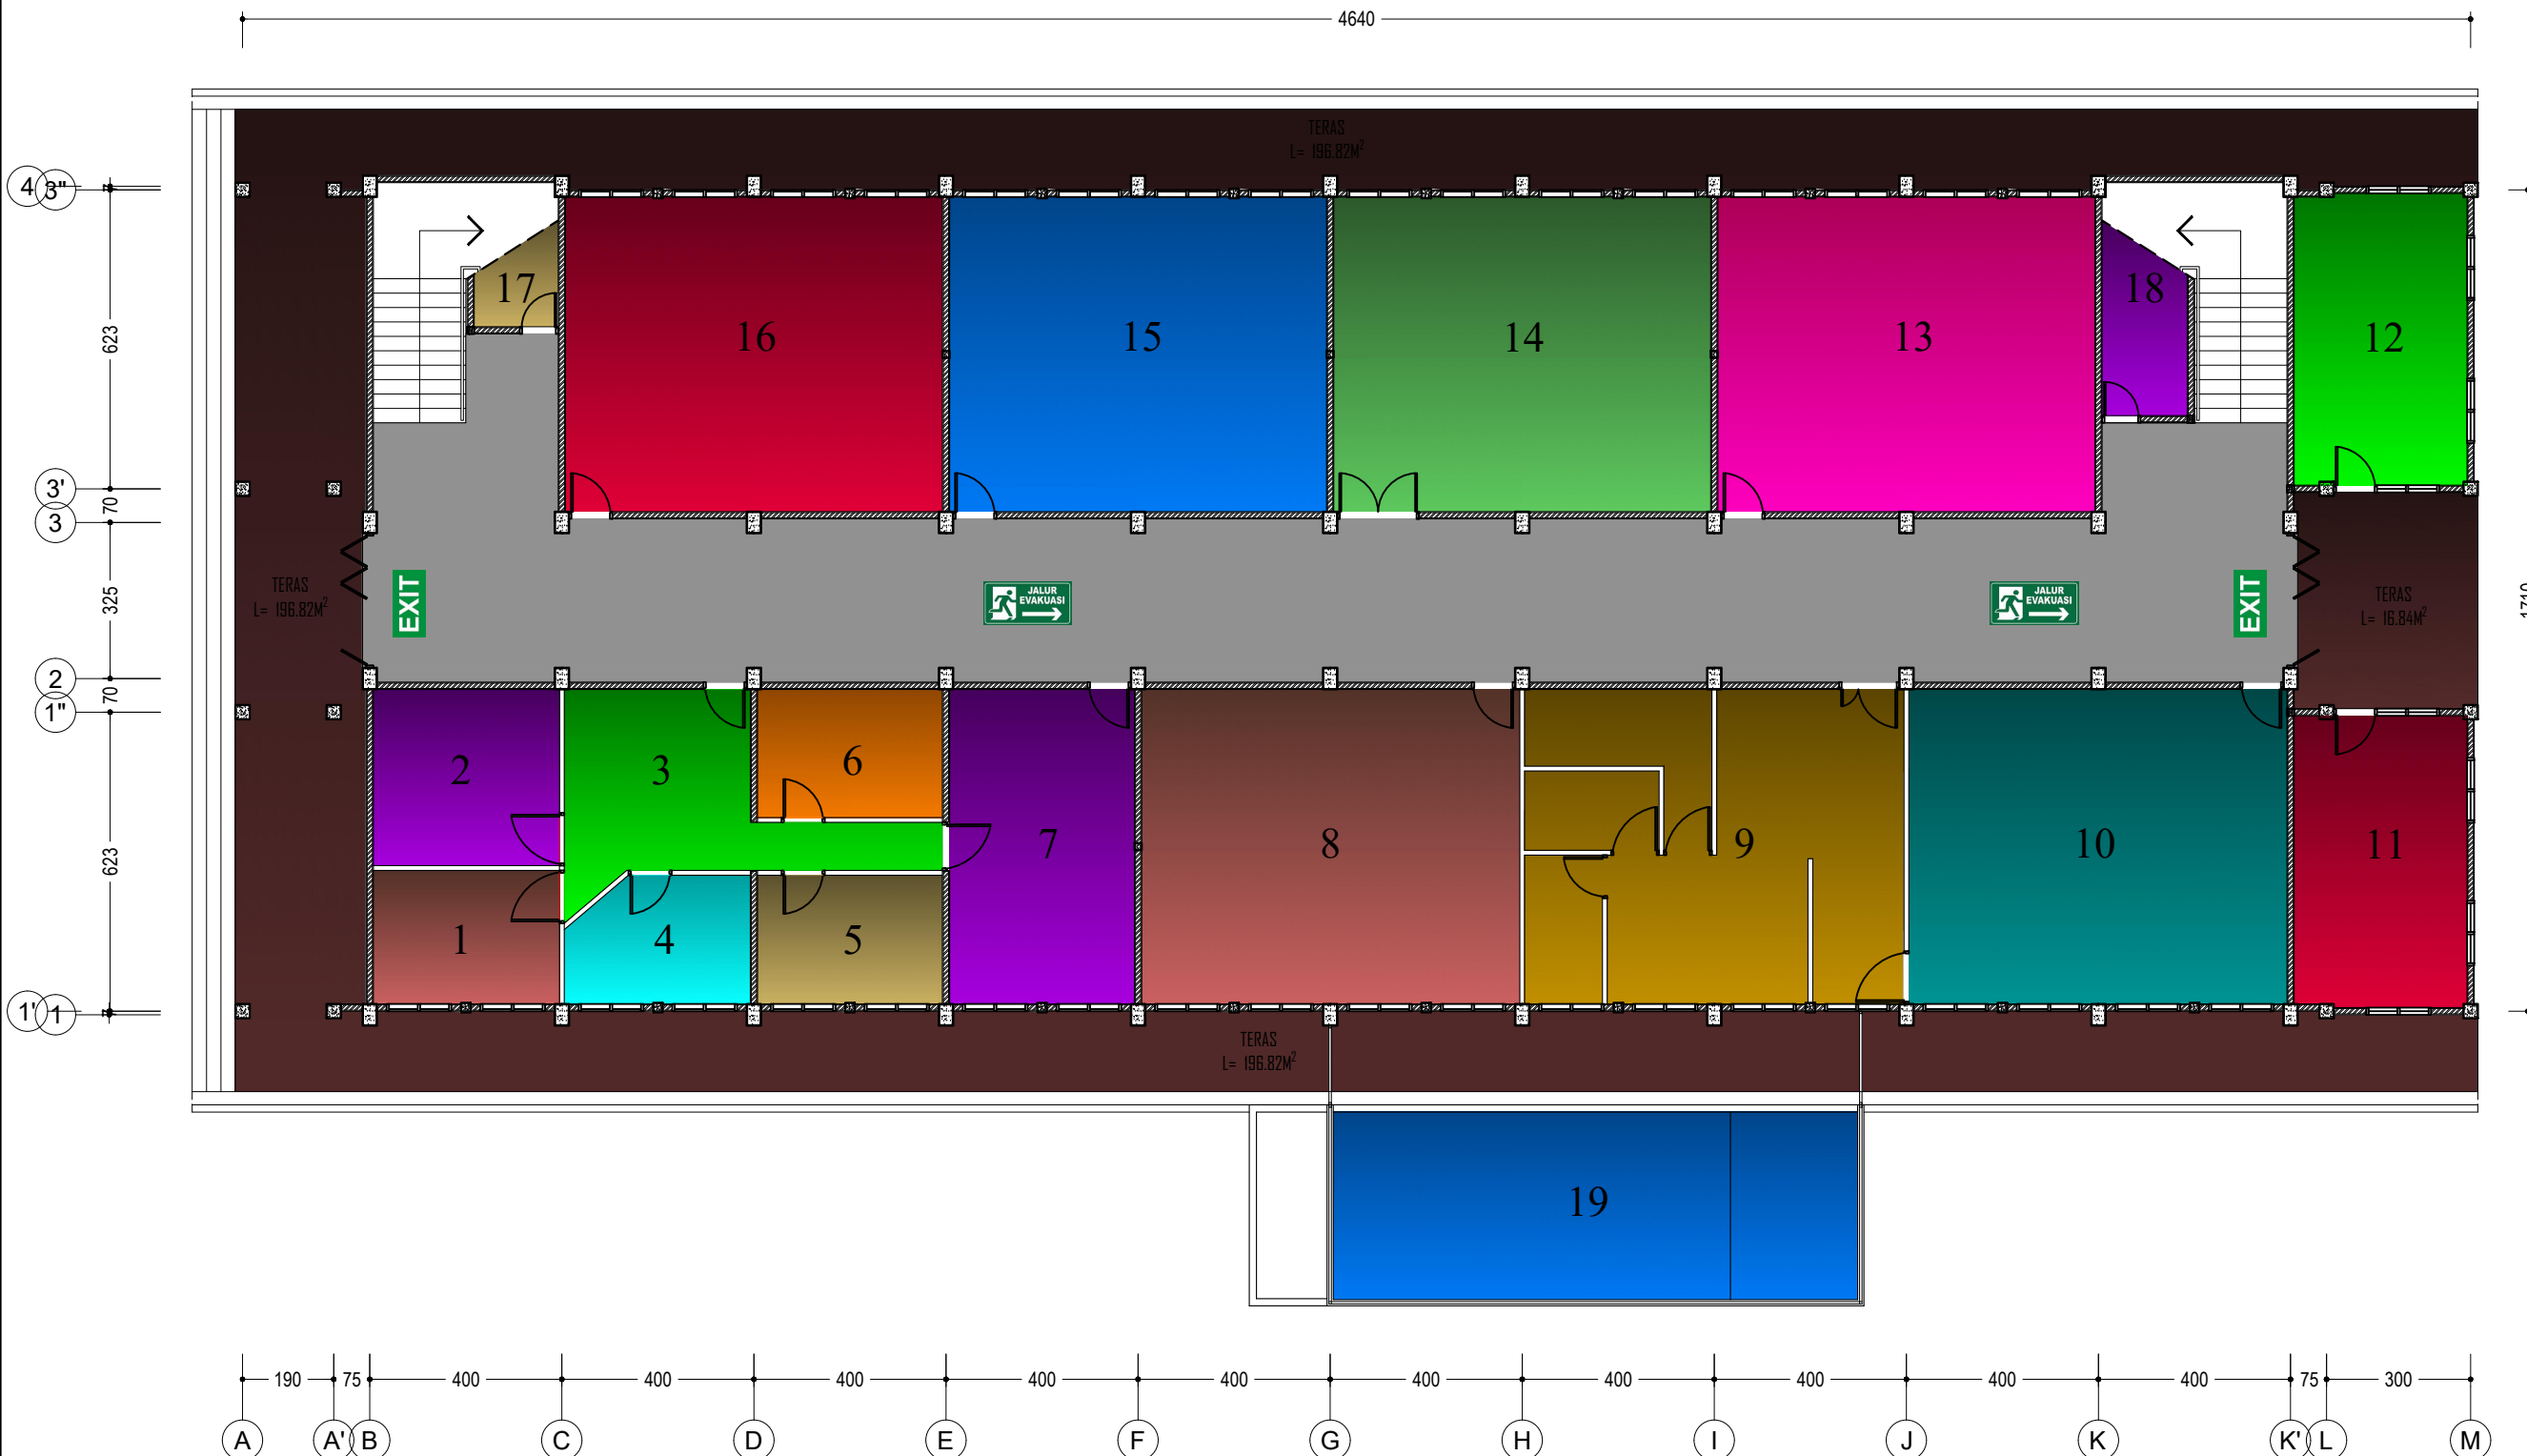


DENAH JURUSAN TEKNIK KIMIA
LANTAI 1

SKALA 1 : 150

LUAS GEDUNG : 690,00 m²

| NO | KODE RUJANGAN | NAMA RUANG | LUAS RUJANGAN |
|----|---------------|-----------------|----------------------|
| 1 | R.14.02.001 | Ruang Kuliah 01 | 51,40 m ² |
| 2 | R.14.02.002 | Ruang Kuliah 03 | 51,40 m ² |
| 3 | R.14.02.003 | Ruang Kuliah 05 | 51,40 m ² |
| 4 | R.14.02.004 | Ruang Kuliah 07 | 51,40 m ² |
| 5 | R.14.02.005 | Ruang Kuliah 09 | 51,40 m ² |
| 6 | R.14.02.006 | Ruang Kuliah 08 | 51,40 m ² |
| 7 | R.14.02.007 | Ruang Kuliah 06 | 51,40 m ² |
| 8 | R.14.02.008 | Ruang Kuliah 04 | 51,40 m ² |
| 9 | R.14.02.009 | Ruang Kuliah 02 | 51,40 m ² |

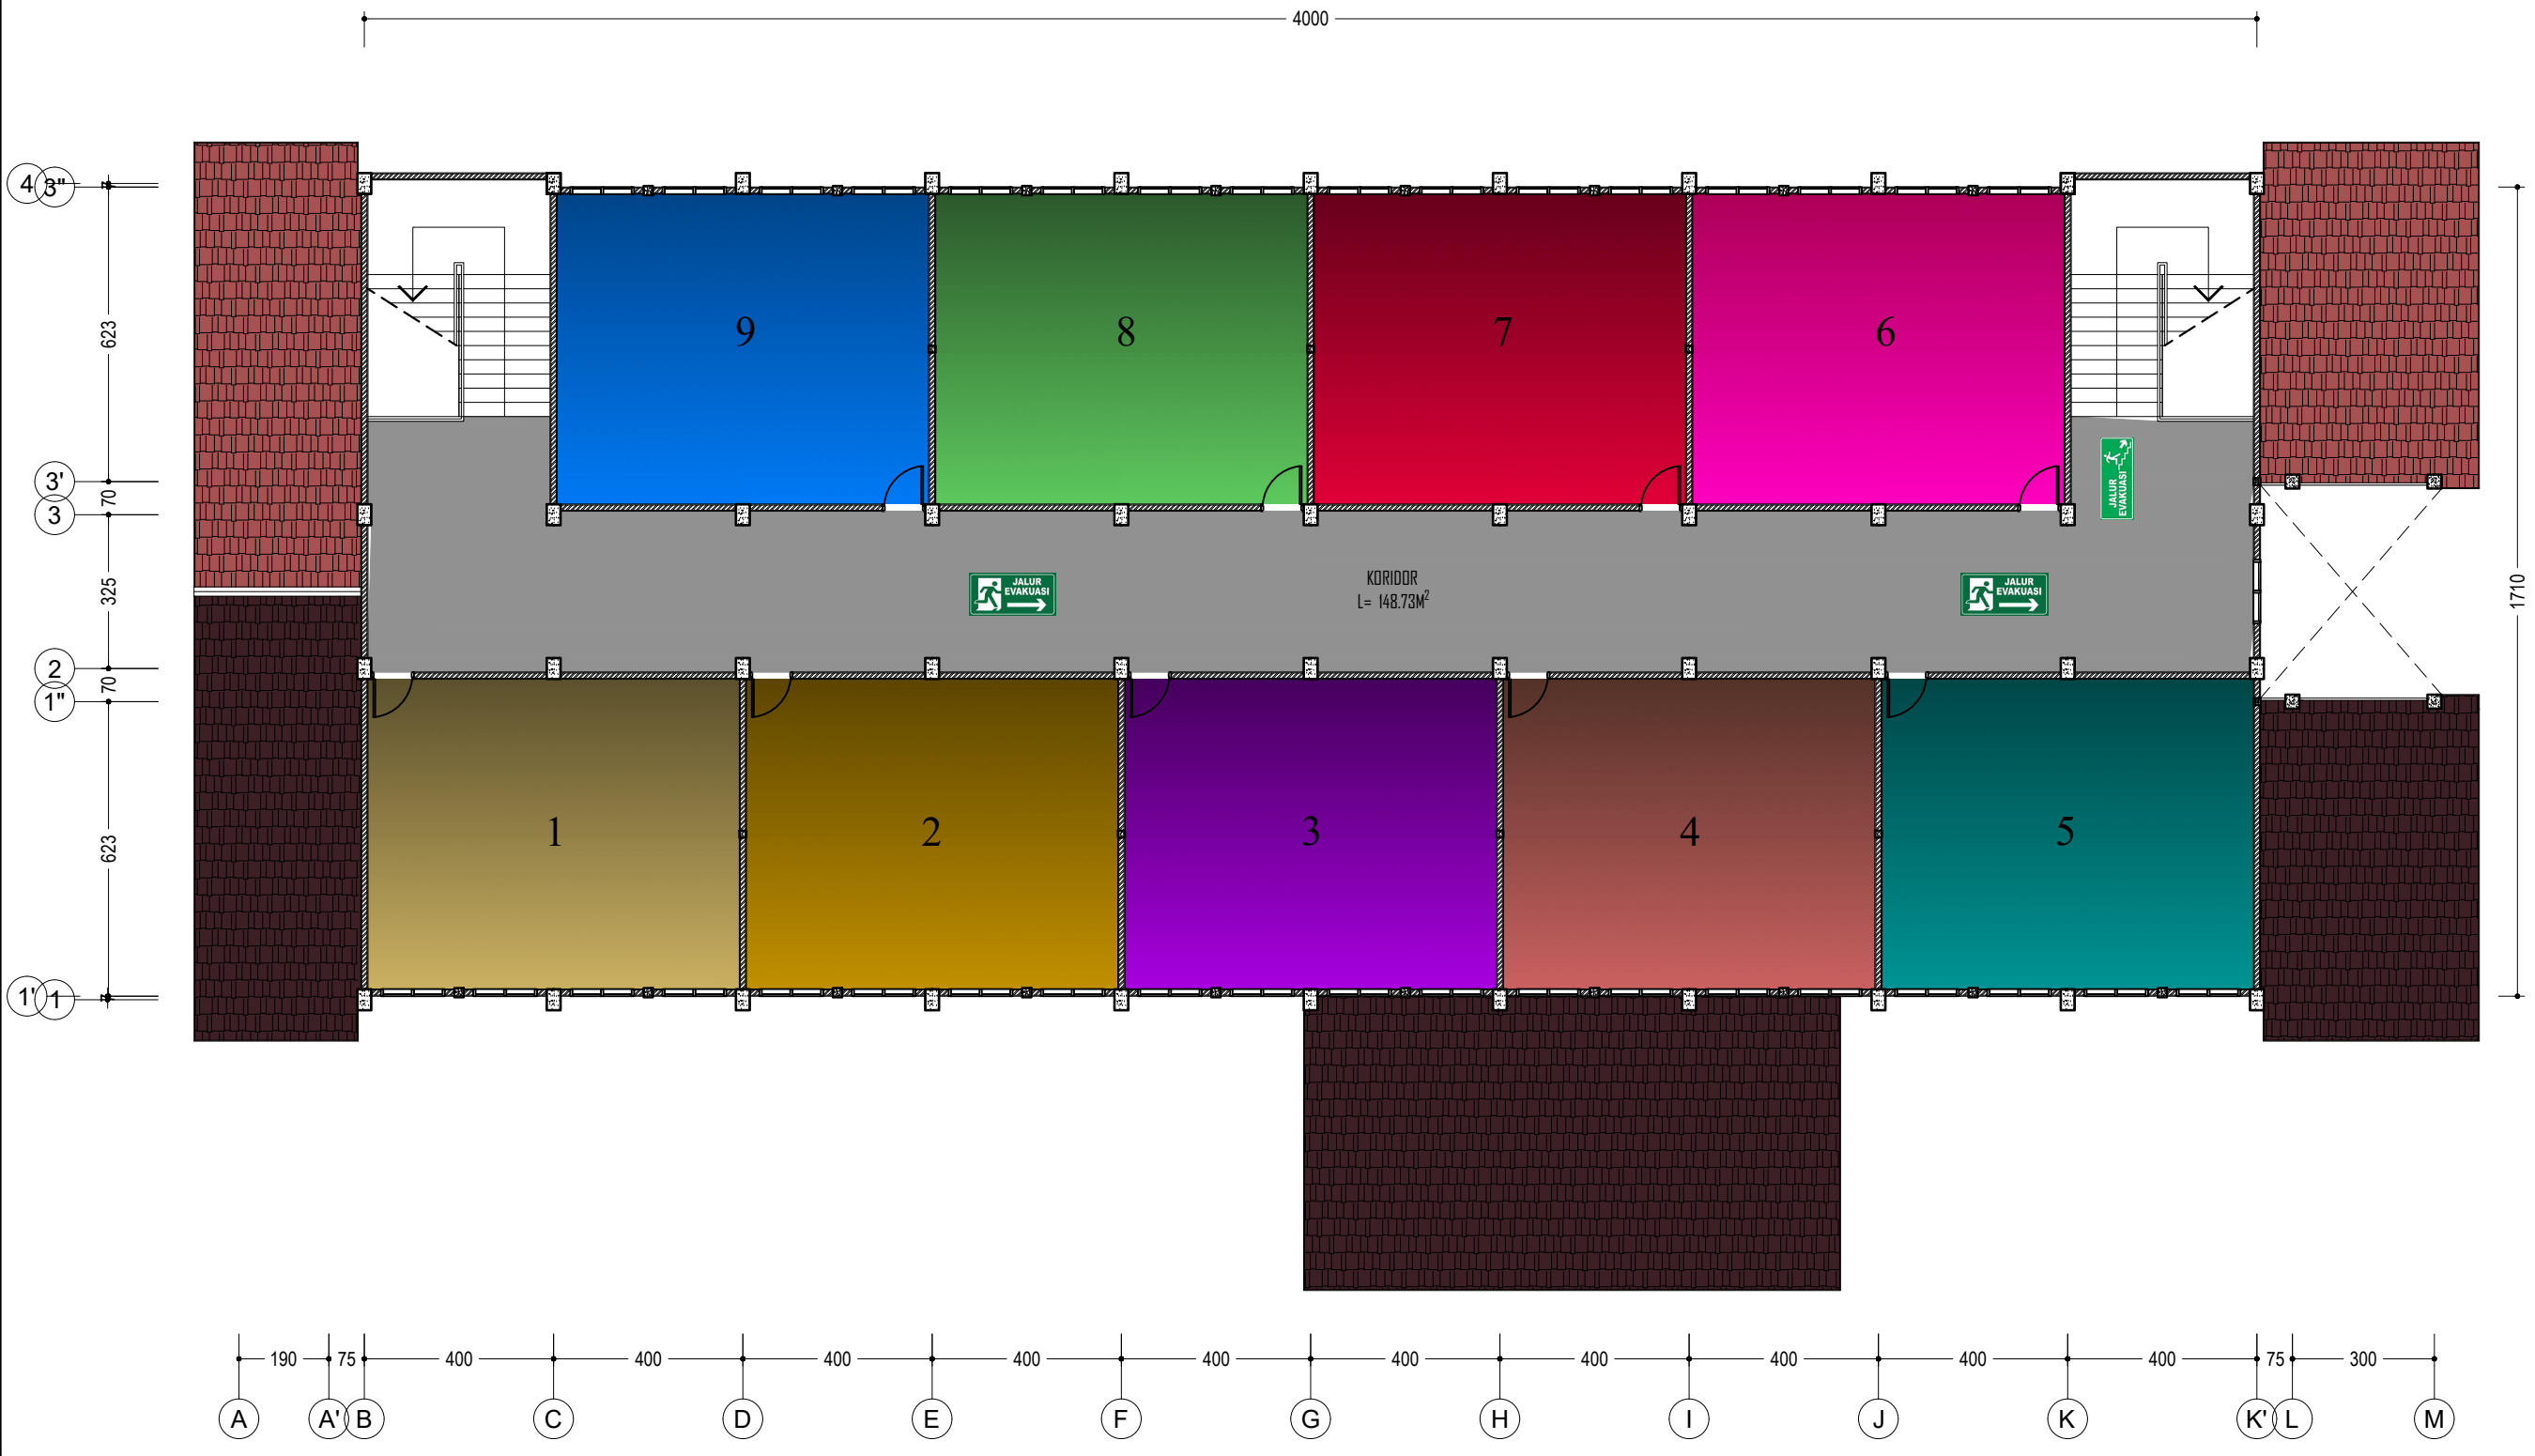

DENAH JURUSAN TEKNIK KIMIA
LANTAI 2
SKALA 1 : 150