


LUAS GEDUNG : 628,68 m²

NO	KODE RUJANGAN	NAMA RUANG	LUAS RUJANGAN
1	R.16.01.001	Ruang Dosen Teknik Elektro	34,04 m ²
2	R.16.01.002	Ruang Kuliah 16 TS	53,41 m ²
3	R.16.01.003	Ruang Kuliah 15 TS	53,41 m ²
4	R.16.01.004	Ruang Kuliah 14 TS	53,41 m ²
5	R.16.01.005	Laboratorium Telemetri	80,63 m ²
6	R.16.01.006	Laboratorium Otomasi Industri	80,59 m ²
7		Toilet Pria	9,89 m ²
8		Toilet Wanita	8,88 m ²
9		Toilet	9,42 m ²

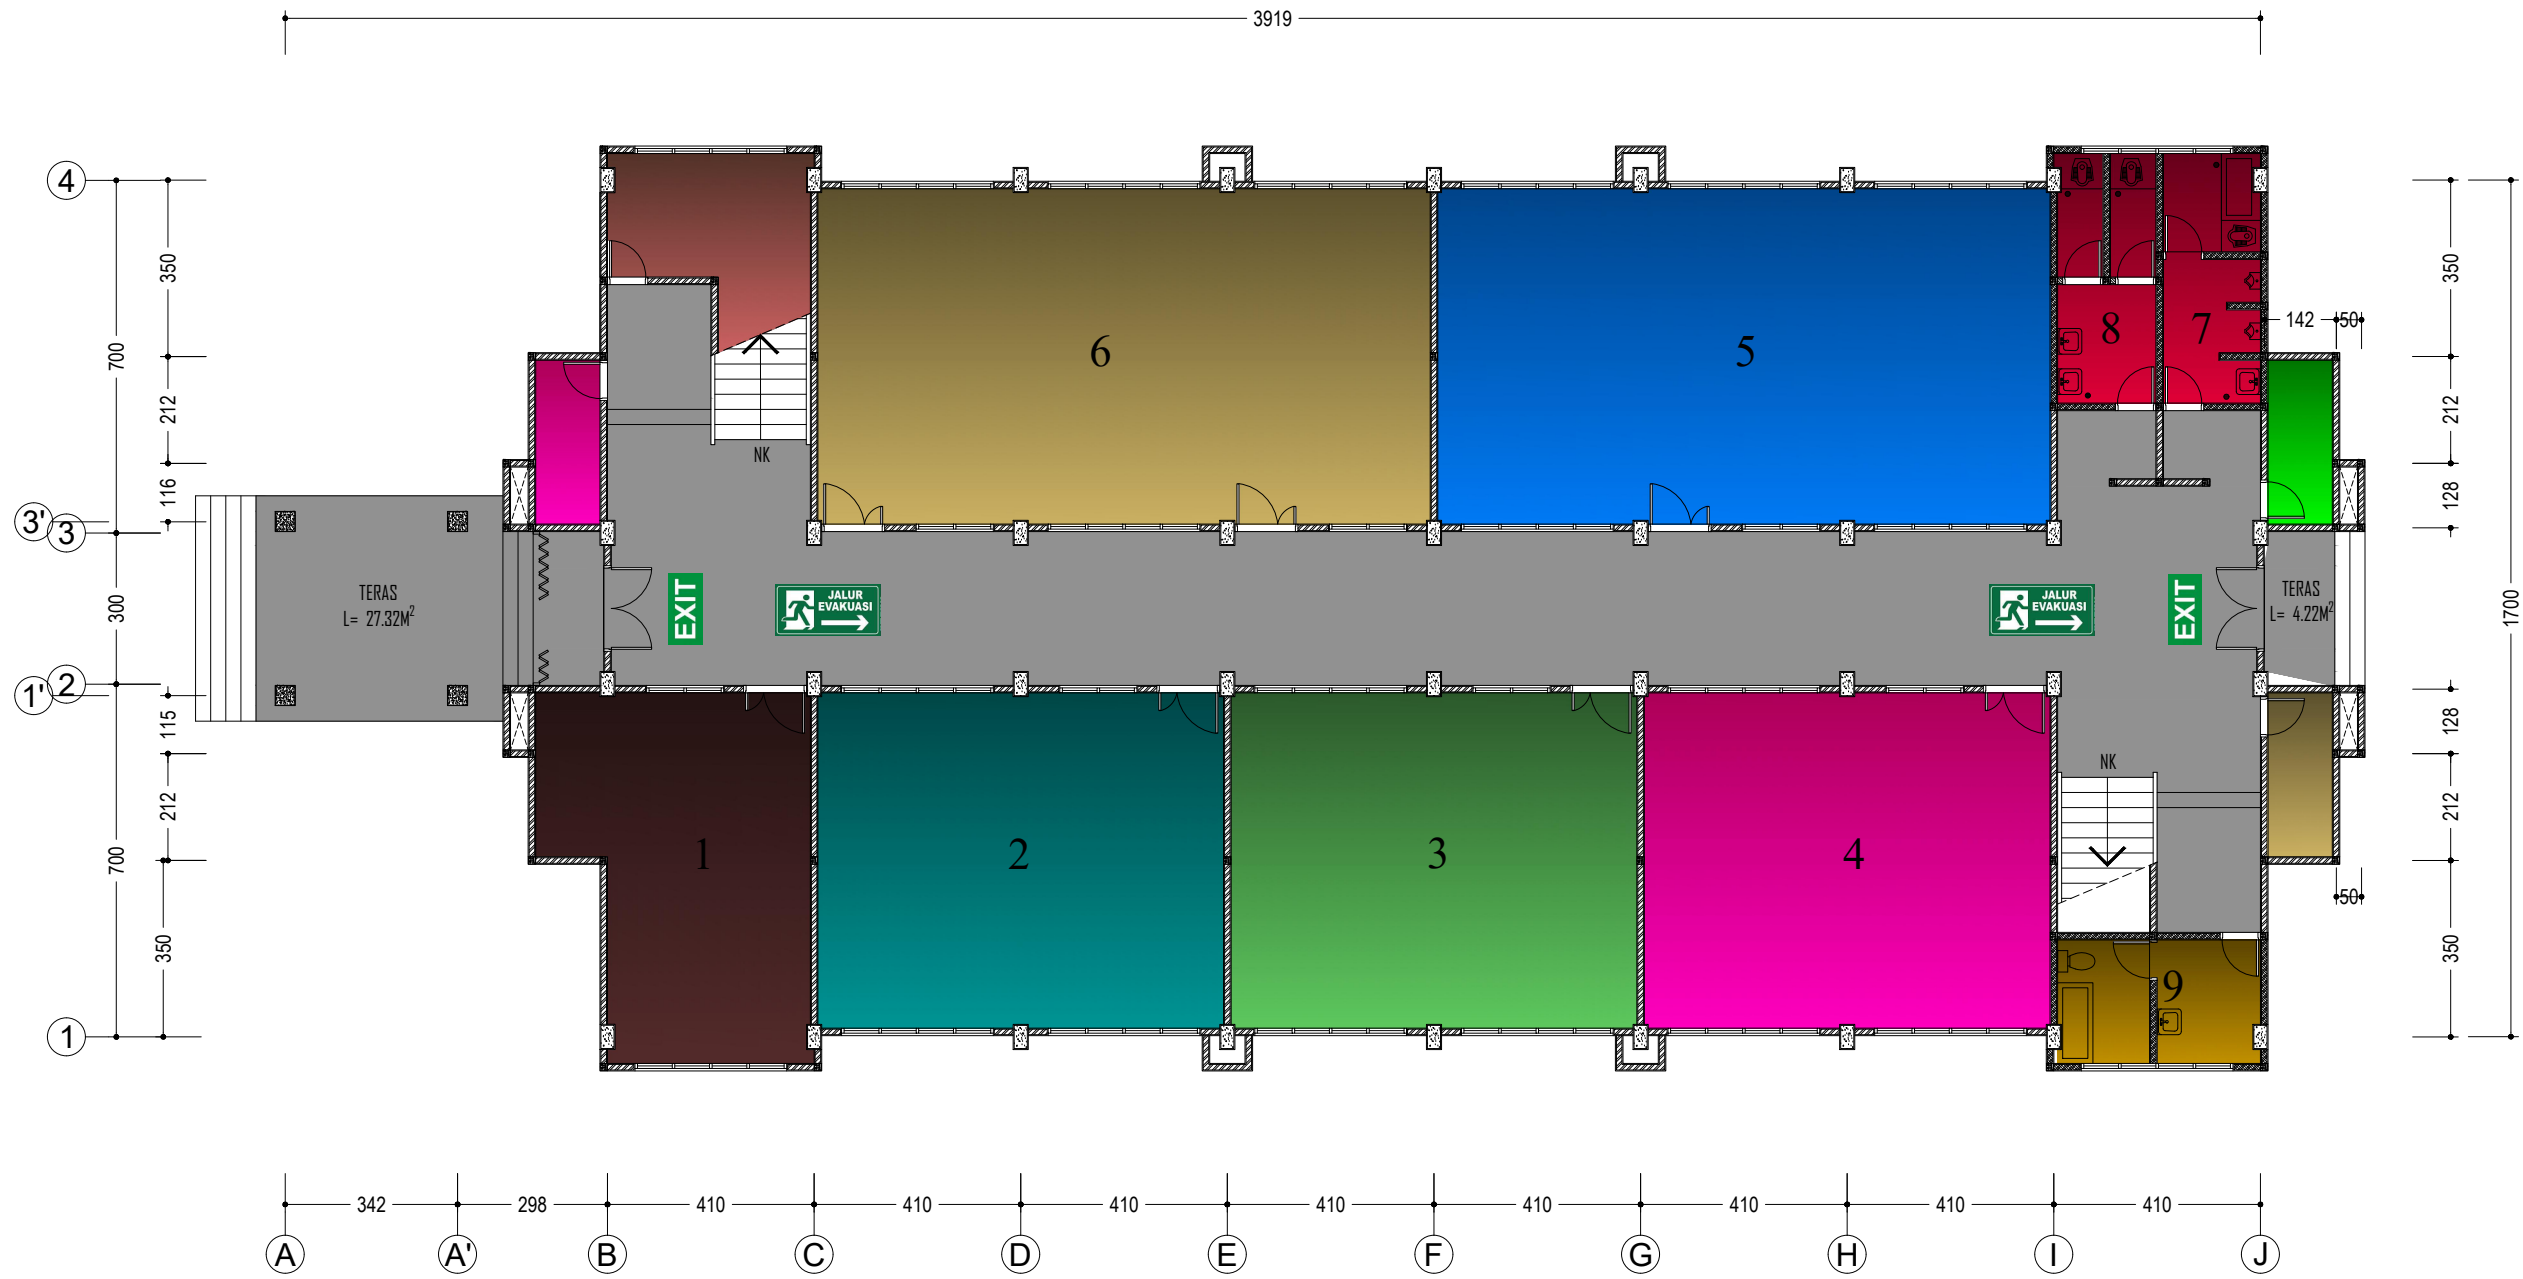


DENAH GEDUNG LABORATORIUM TEKNIK ELEKTRO 3
LANTAI 1

SKALA 1 : 150

LUAS GEDUNG : 589,44 m²

NO	KODE RUJANGAN	NAMA RUANG	LUAS RUJANGAN
1	R.16.02.001	Sekretariat Polyrobocom	33,42 m ²
2	R.16.02.002	Ruang Kuliah 15 TE	53,42 m ²
3	R.16.02.003	Ruang Kuliah 16 TE	53,43 m ²
4	R.16.02.004	Ruang Kuliah 17 TE	53,42 m ²
5	R.16.02.005	Ruang Kuliah 18 TE	53,43 m ²
6	R.16.02.006	Ruang Kuliah 19 TE	53,43 m ²
7	R.16.02.007	Ruang Kuliah 20 TE	53,42 m ²
8		Toilet Pria	8,98 m ²
9		Toilet Wanita	8,98 m ²

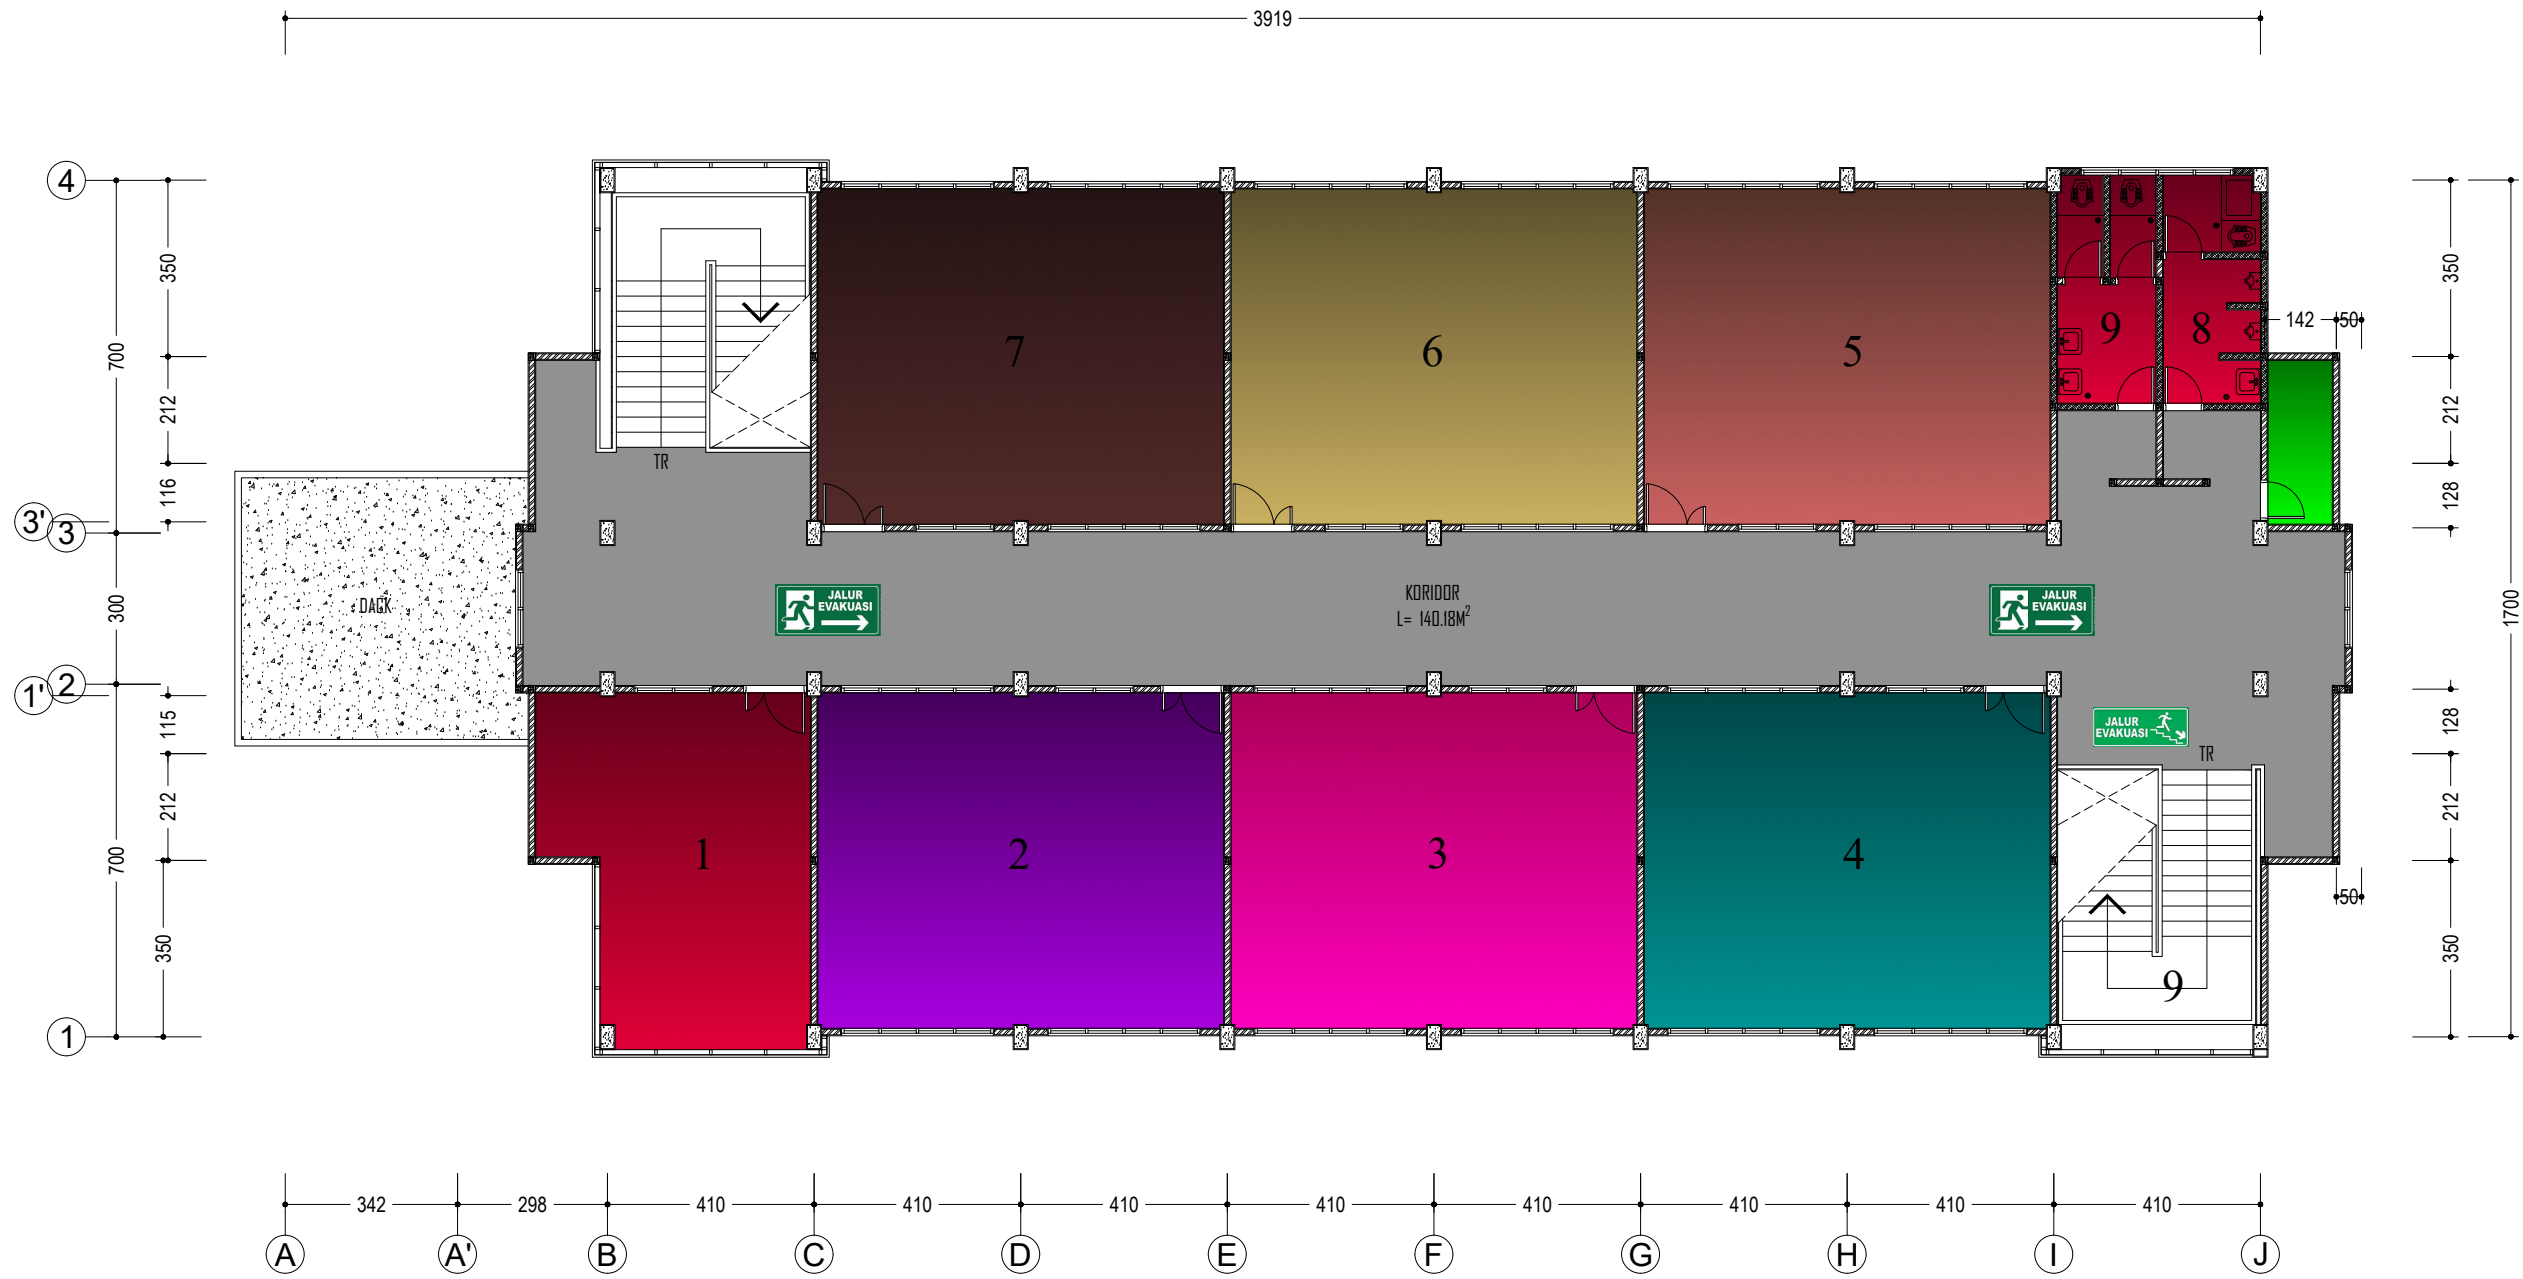

DENAH GEDUNG LABORATORIUM TEKNIK ELEKTRO 3
LANTAI 2

SKALA 1 : 150