


LUAS GEDUNG : 846,99 m<sup>2</sup>

NO	KODE RUJANGAN	NAMA RUANG	LUAS RUJANGAN
1	R.13.01.001	Ruang Ketua Program Studi	51,00 m <sup>2</sup>
2	R.13.01.002	Ruang Staf Jurusan Teknik Elektro	39,88 m <sup>2</sup>
3	R.13.01.003	Ruang Sekretaris Jurusan Teknik Elektro	10,65 m <sup>2</sup>
4	R.13.01.004	Ruang Ketua Jurusan Teknik Elektro	25,13 m <sup>2</sup>
5	R.13.01.005	Ruang Dosen Jurusan Teknik Elektro	51,13 m <sup>2</sup>
6	R.13.01.006	Perpustakaan Jurusan Teknik Elektro	51,13 m <sup>2</sup>
7	R.13.01.007	Ruang Teori Teknik Elektro	51,00 m <sup>2</sup>
8	R.13.01.008	Laboratorium Elektronika Digital	77,00 m <sup>2</sup>
9	R.13.01.009	Laboratorium Pengukuran Listrik	77,13 m <sup>2</sup>
10	R.13.01.010	Laboratorium Pengukuran Analog	64,13 m <sup>2</sup>
11	R.13.01.011	Ruang Dosen Jurusan Teknik Elektro	51,13 m <sup>2</sup>
12	R.13.01.012	Ruang Rapat Jurusan Teknik Elektro	51,13 m <sup>2</sup>
13		Toilet Pria	2,91 m <sup>2</sup>
14		Toilet Wanita	4,37 m <sup>2</sup>

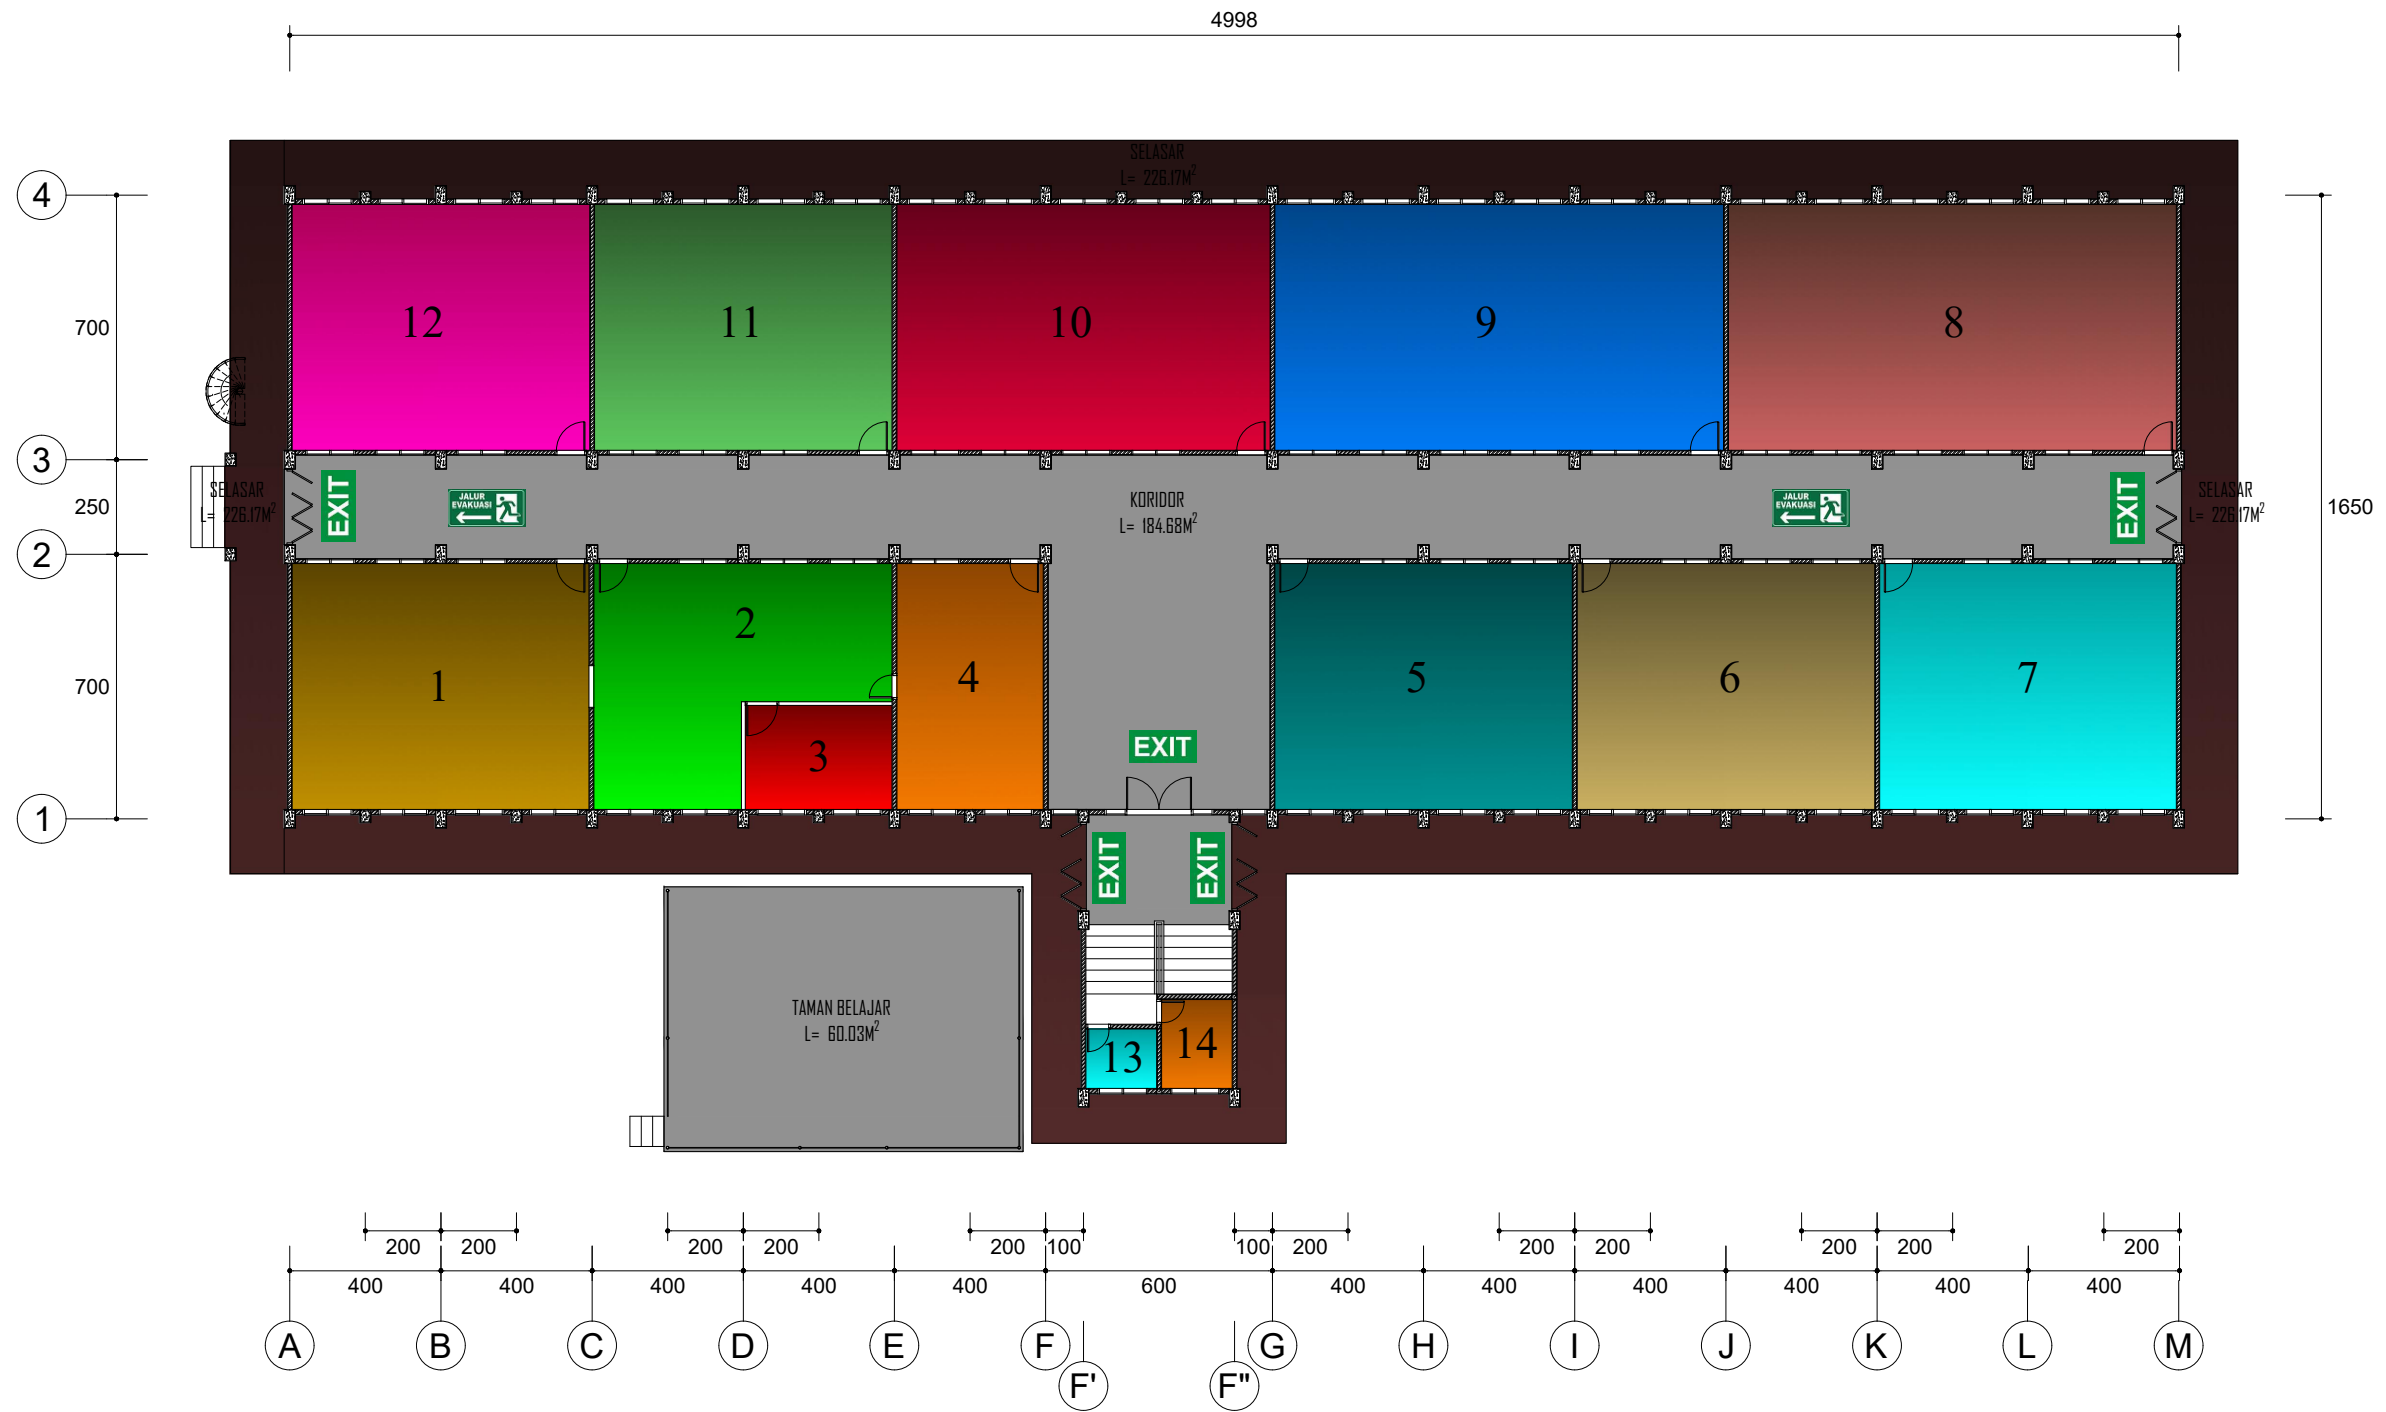


DENAH GEDUNG LABORATORIUM TEKNIK ELEKTRO 2  
LANTAI 1

SKALA 1 : 200

LUAS GEDUNG : 846,99 m<sup>2</sup>

NO	KODE RUJANGAN	NAMA RUANG	LUAS RUJANGAN
1	R.13.02.001	Ruang Kuliah 01 TE	51,13 m <sup>2</sup>
2	R.13.02.002	Ruang Kuliah 02 TE	51,13 m <sup>2</sup>
3	R.13.02.003	Ruang Kuliah 03 TE	51,00 m <sup>2</sup>
4	R.13.02.004	Ruang Kuliah 04 TE	51,00 m <sup>2</sup>
5	R.13.02.005	Ruang Kuliah 05 TE	51,13 m <sup>2</sup>
6	R.13.02.006	Ruang Kuliah 06 TE	51,13 m <sup>2</sup>
7	R.13.02.007	Ruang Kuliah 07 TE	64,13 m <sup>2</sup>
8	R.13.02.008	Ruang Kuliah 08 TE	51,13 m <sup>2</sup>
9	R.13.02.009	Ruang Kuliah 09 TE	51,13 m <sup>2</sup>
10	R.13.02.010	Ruang Kuliah 10 TE	51,13 m <sup>2</sup>
11	R.13.02.011	Ruang Kuliah 11 TE	51,13 m <sup>2</sup>
12	R.13.02.012	Ruang Kuliah 12 TE	25,13 m <sup>2</sup>

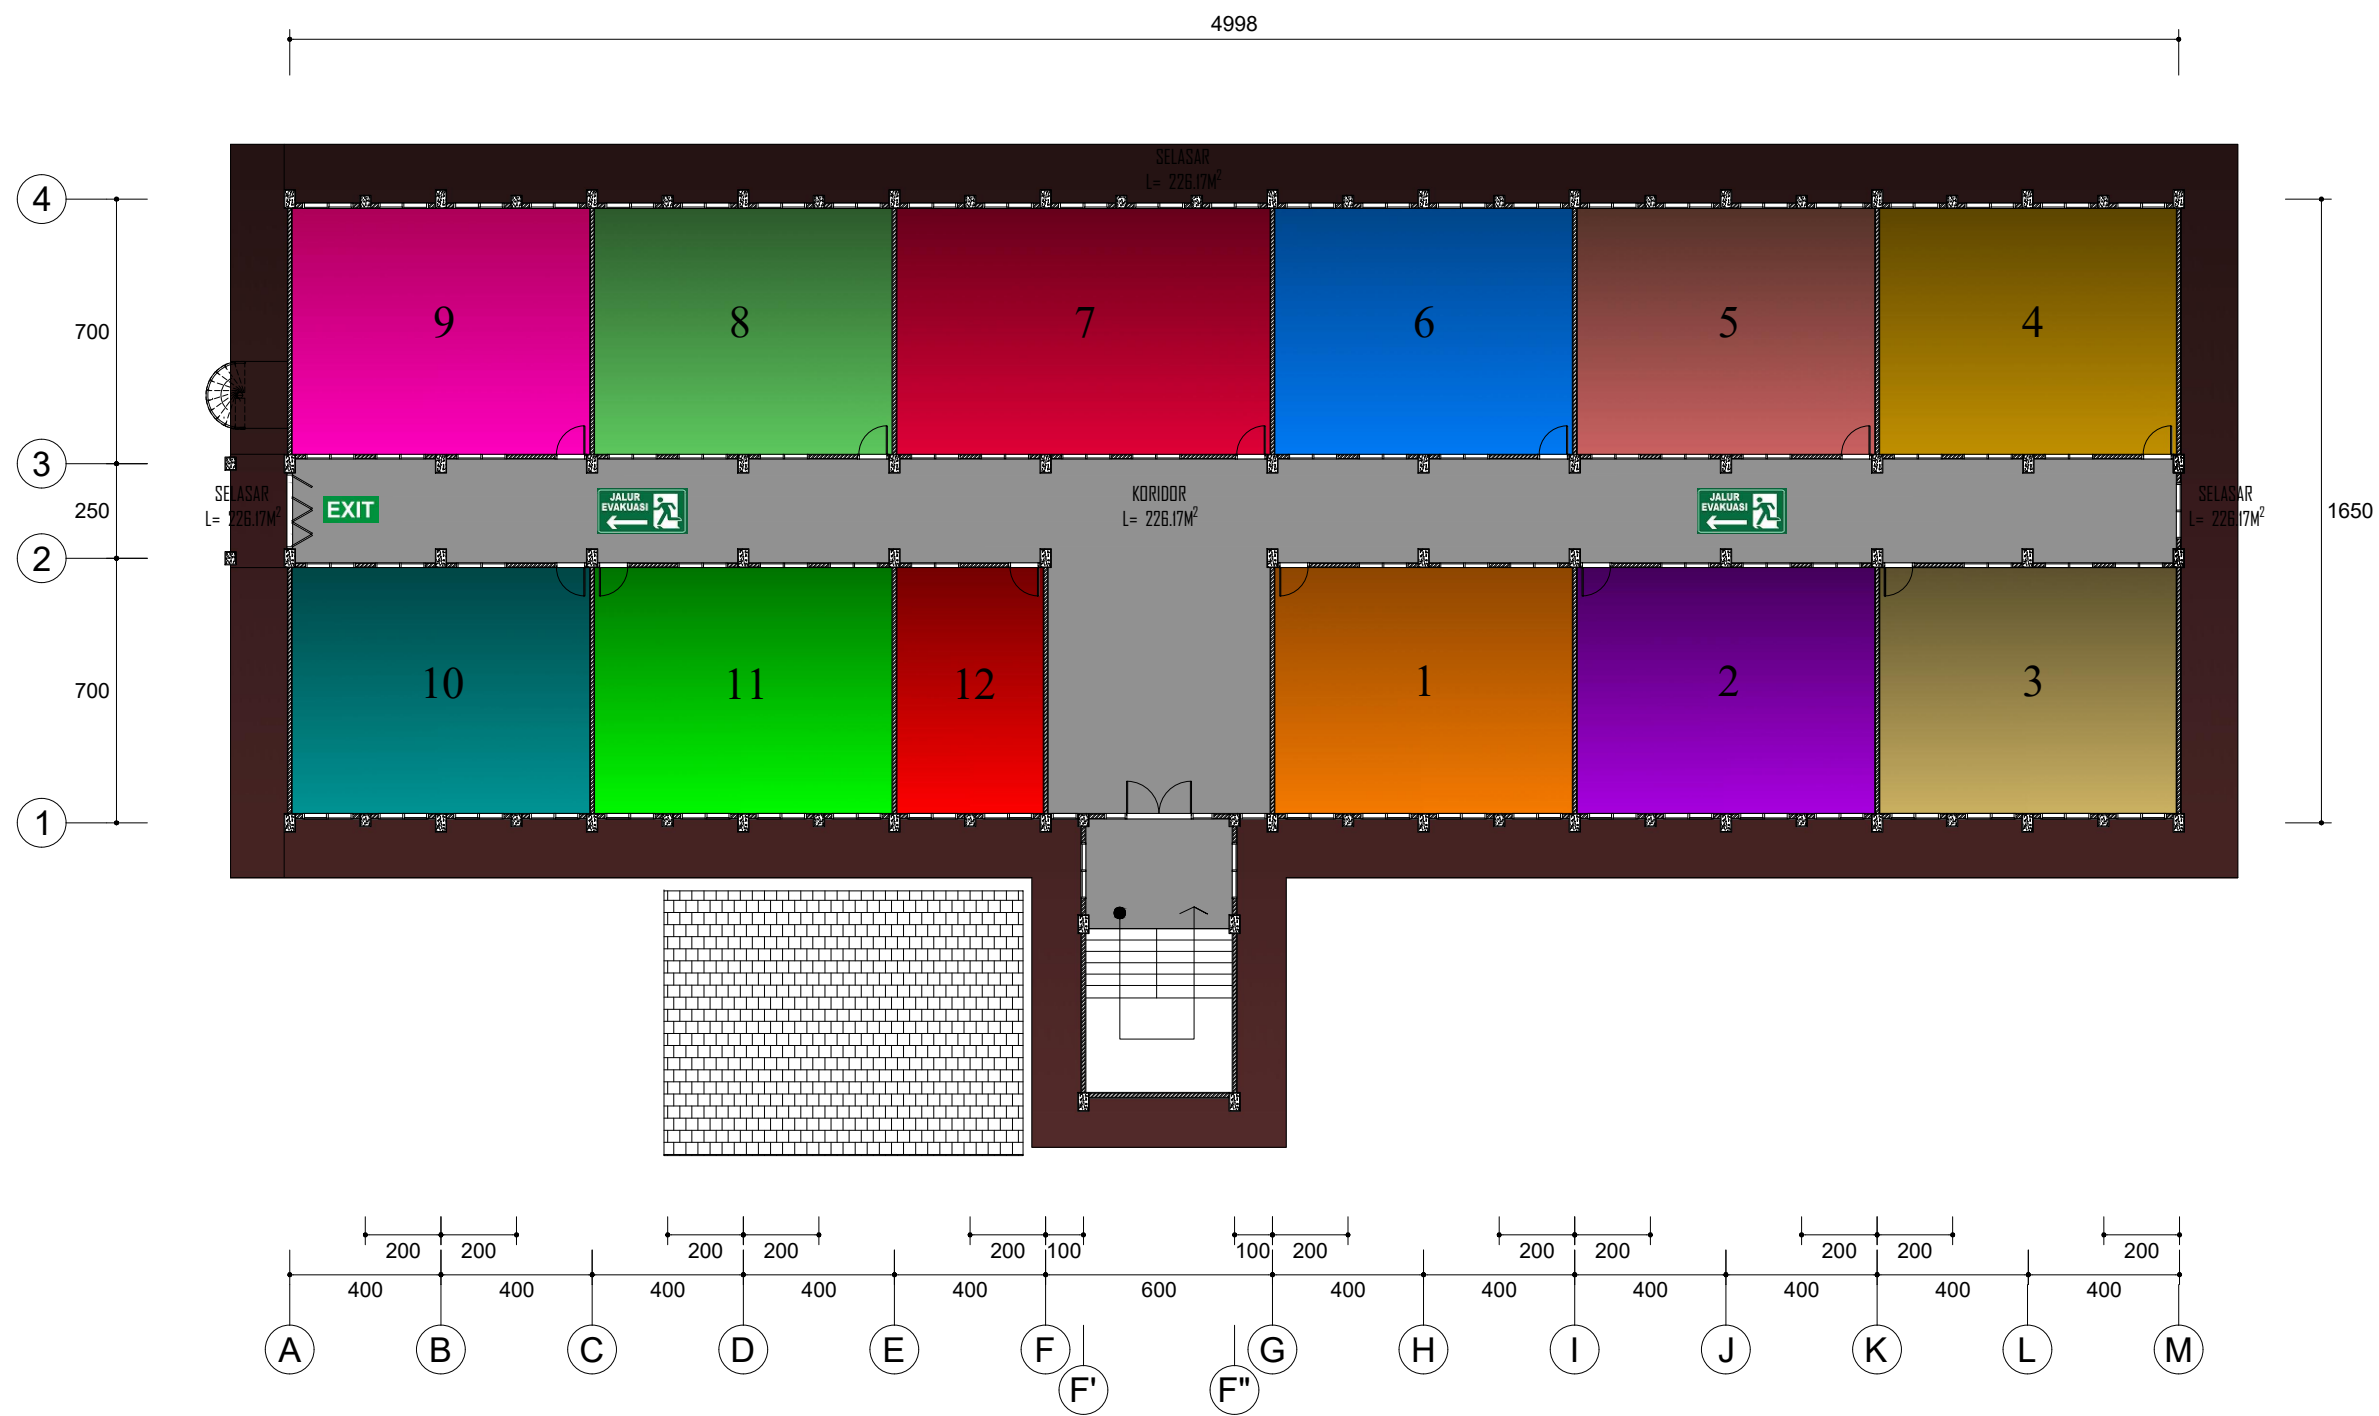

DENAH GEDUNG LABORATORIUM TEKNIK ELEKTRO 2  
LANTAI 2

SKALA 1 : 200