


LUAS GEDUNG : 351,40 m²

NO	KODE RUJANGAN	NAMA RUANG	LUAS RUJANGAN
1	R.22.01.001	Ruang Praktek - 01	93,72 m ²
2	R.22.01.002	Ruang Praktek - 02	30,93 m ²
3	R.22.01.003	Ruang Instruksi dan Teknisi	15,08 m ²
4	R.22.01.004	Ruang Praktek - 03	120,78 m ²
5	R.22.01.005	Ruang Penyimpanan Material	26,21 m ²
6	R.22.01.006	Ruang Grinding & Anishing	45,87 m ²
7		Toilet	1,85 m ²

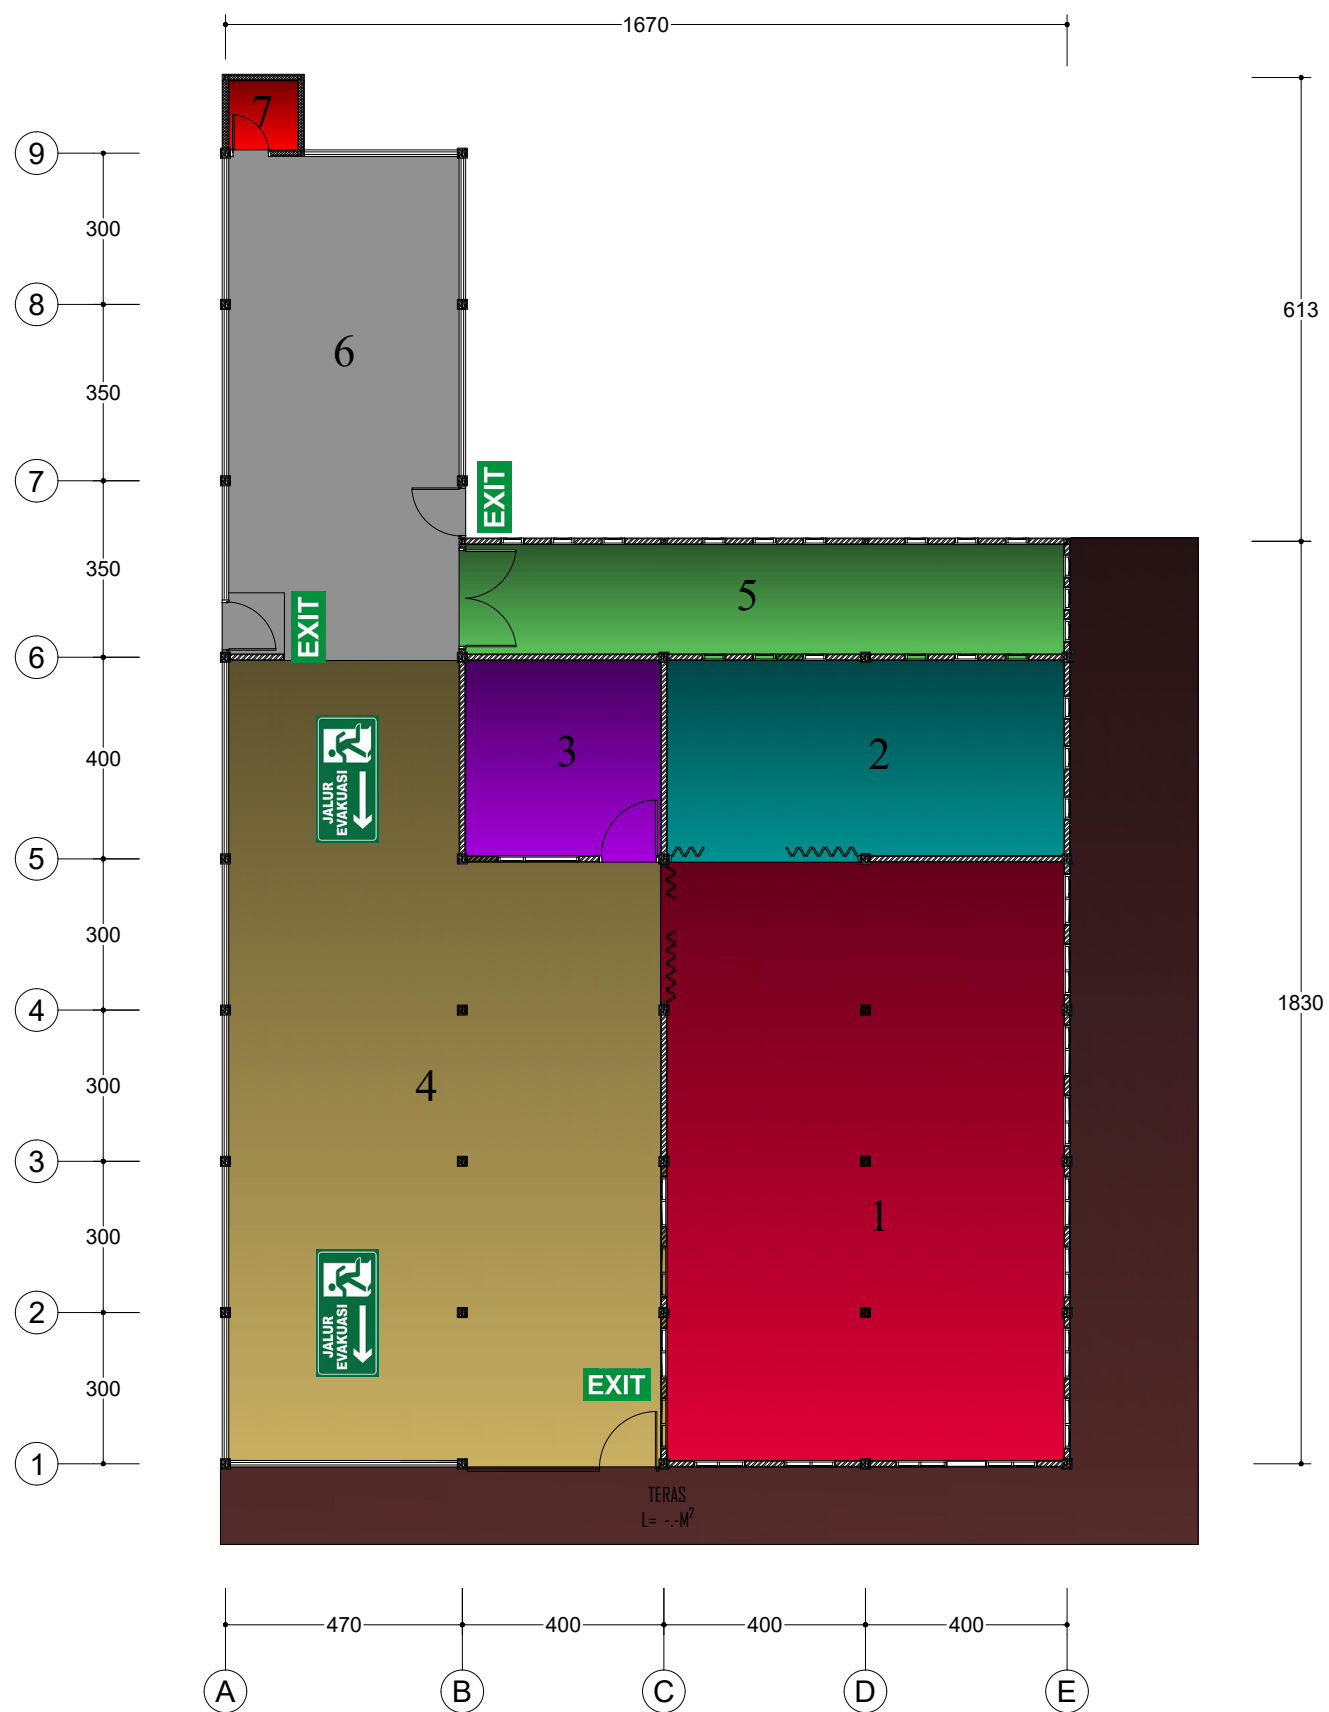

DENAH GEDUNG LABORATORIUM
PENGELASAN & FABRIKASI LOGAM

SKALA 1 : 150