


LUAS GEDUNG : 1991,99 m²

NO	KODE RUJANGAN	NAMA RUJANGAN	LUAS RUJANGAN
1	R.04.01.001	Ruang Titip Barang/ Atribut	26,28 m ²
2	R.04.01.002	Ruang Koleksi Perpustakaan	384,74 m ²
3	R.04.01.003	Ruang Jurnal	57,60 m ²
4	R.04.01.004	Ruang BI Corner	33,86 m ²
5	R.04.01.005	Ruang BNI Corner	26,31 m ²
6	R.04.01.006	Gudang	18,64 m ²
7	R.04.01.007	Ruang Referensi	115,12 m ²
8	R.04.01.008	Ka. UPT. Perpustakaan	18,74 m ²
9	R.04.01.009	Ruang Pengembalian/ Peminjaman Buku	19,19 m ²
10	R.04.01.010	Sekretariat FORDIMA	23,94 m ²
11	R.04.01.011	Koperasi Mahasiswa	37,91 m ²
12	R.04.01.012	Ruang BEM	57,26 m ²
13	R.04.01.013	UPT. Perbaikan dan Perawatan	115,57 m ²
14		Toilet Pria	17,07 m ²
15		Toilet Wanita	6,12 m ²

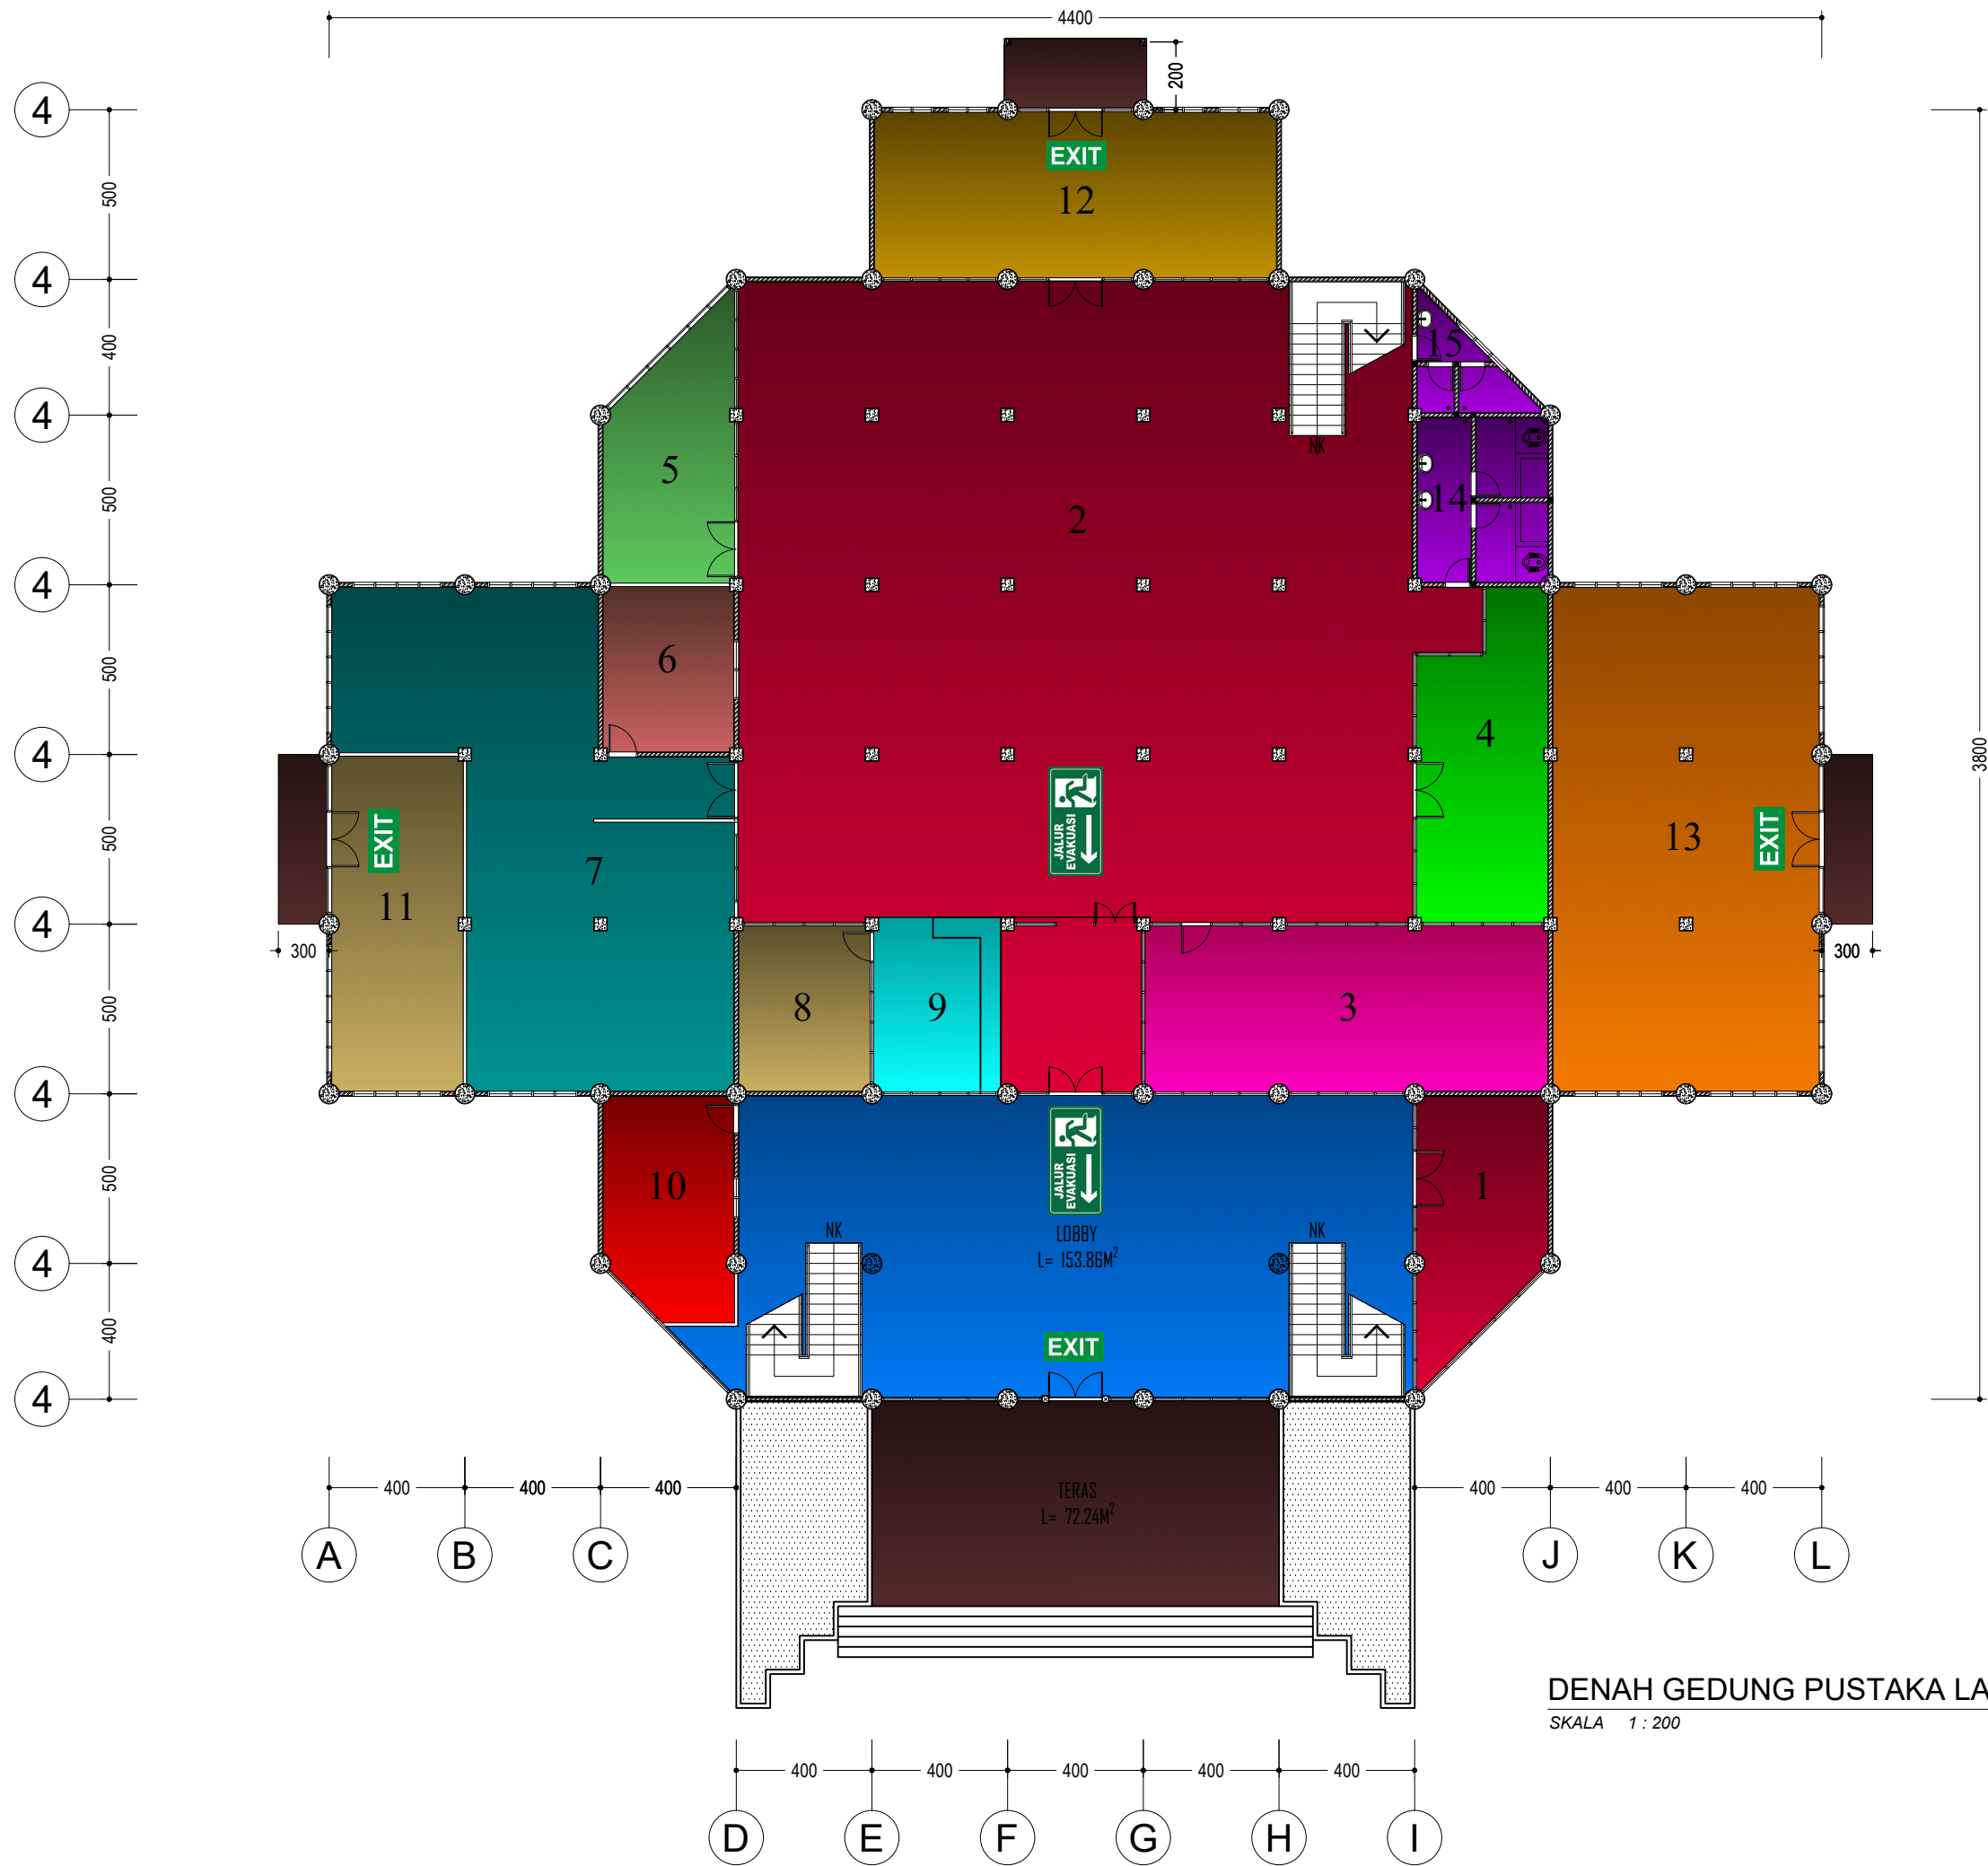


DENAH GEDUNG PUSTAKA LANTAI 1

SKALA 1 : 200

LUAS GEDUNG : 1991,99 m²

NO	KODE RUJANGAN	NAMA RUJANGAN	LUAS RUJANGAN
1	R.04.02.001	Ruang Tunggu	47,69 m ²
2	R.04.02.002	Ka. UPT. Bahasa	38,31 m ²
3	R.04.02.003	Ruang Teori I	38,46 m ²
4	R.04.02.004	Ruang Teori II	38,46 m ²
5	R.04.02.005	Ruang Loket Layanan	9,17 m ²
6	R.04.02.006	Laboratorium B	57,56 m ²
7	R.04.02.007	Laboratorium A	57,53 m ²
8	R.04.02.008	Ruang Staf/ Dosen Bahasa Indonesia/ Bahasa Inggris	37,72 m ²
9	R.04.02.009	Ruang Dokumentasi & Meeting Room	14,80 m ²
10	R.04.02.010	Ruang HKI	30,23 m ²
11	R.04.02.011	Ruang Seminar	38,43 m ²
12	R.04.02.012	Ruang P3M	57,34 m ²
13	R.04.02.013	Ruang Arsip	37,38 m ²
14	R.04.02.014	Ka. P3M	37,84 m ²
15	R.04.02.015	Ruang Staff P3M	37,78 m ²
16	R.04.02.016	Ruang Seminar	26,26 m ²
17		Toilet Pria	8,12 m ²
18		Toilet Wanita	17,07 m ²

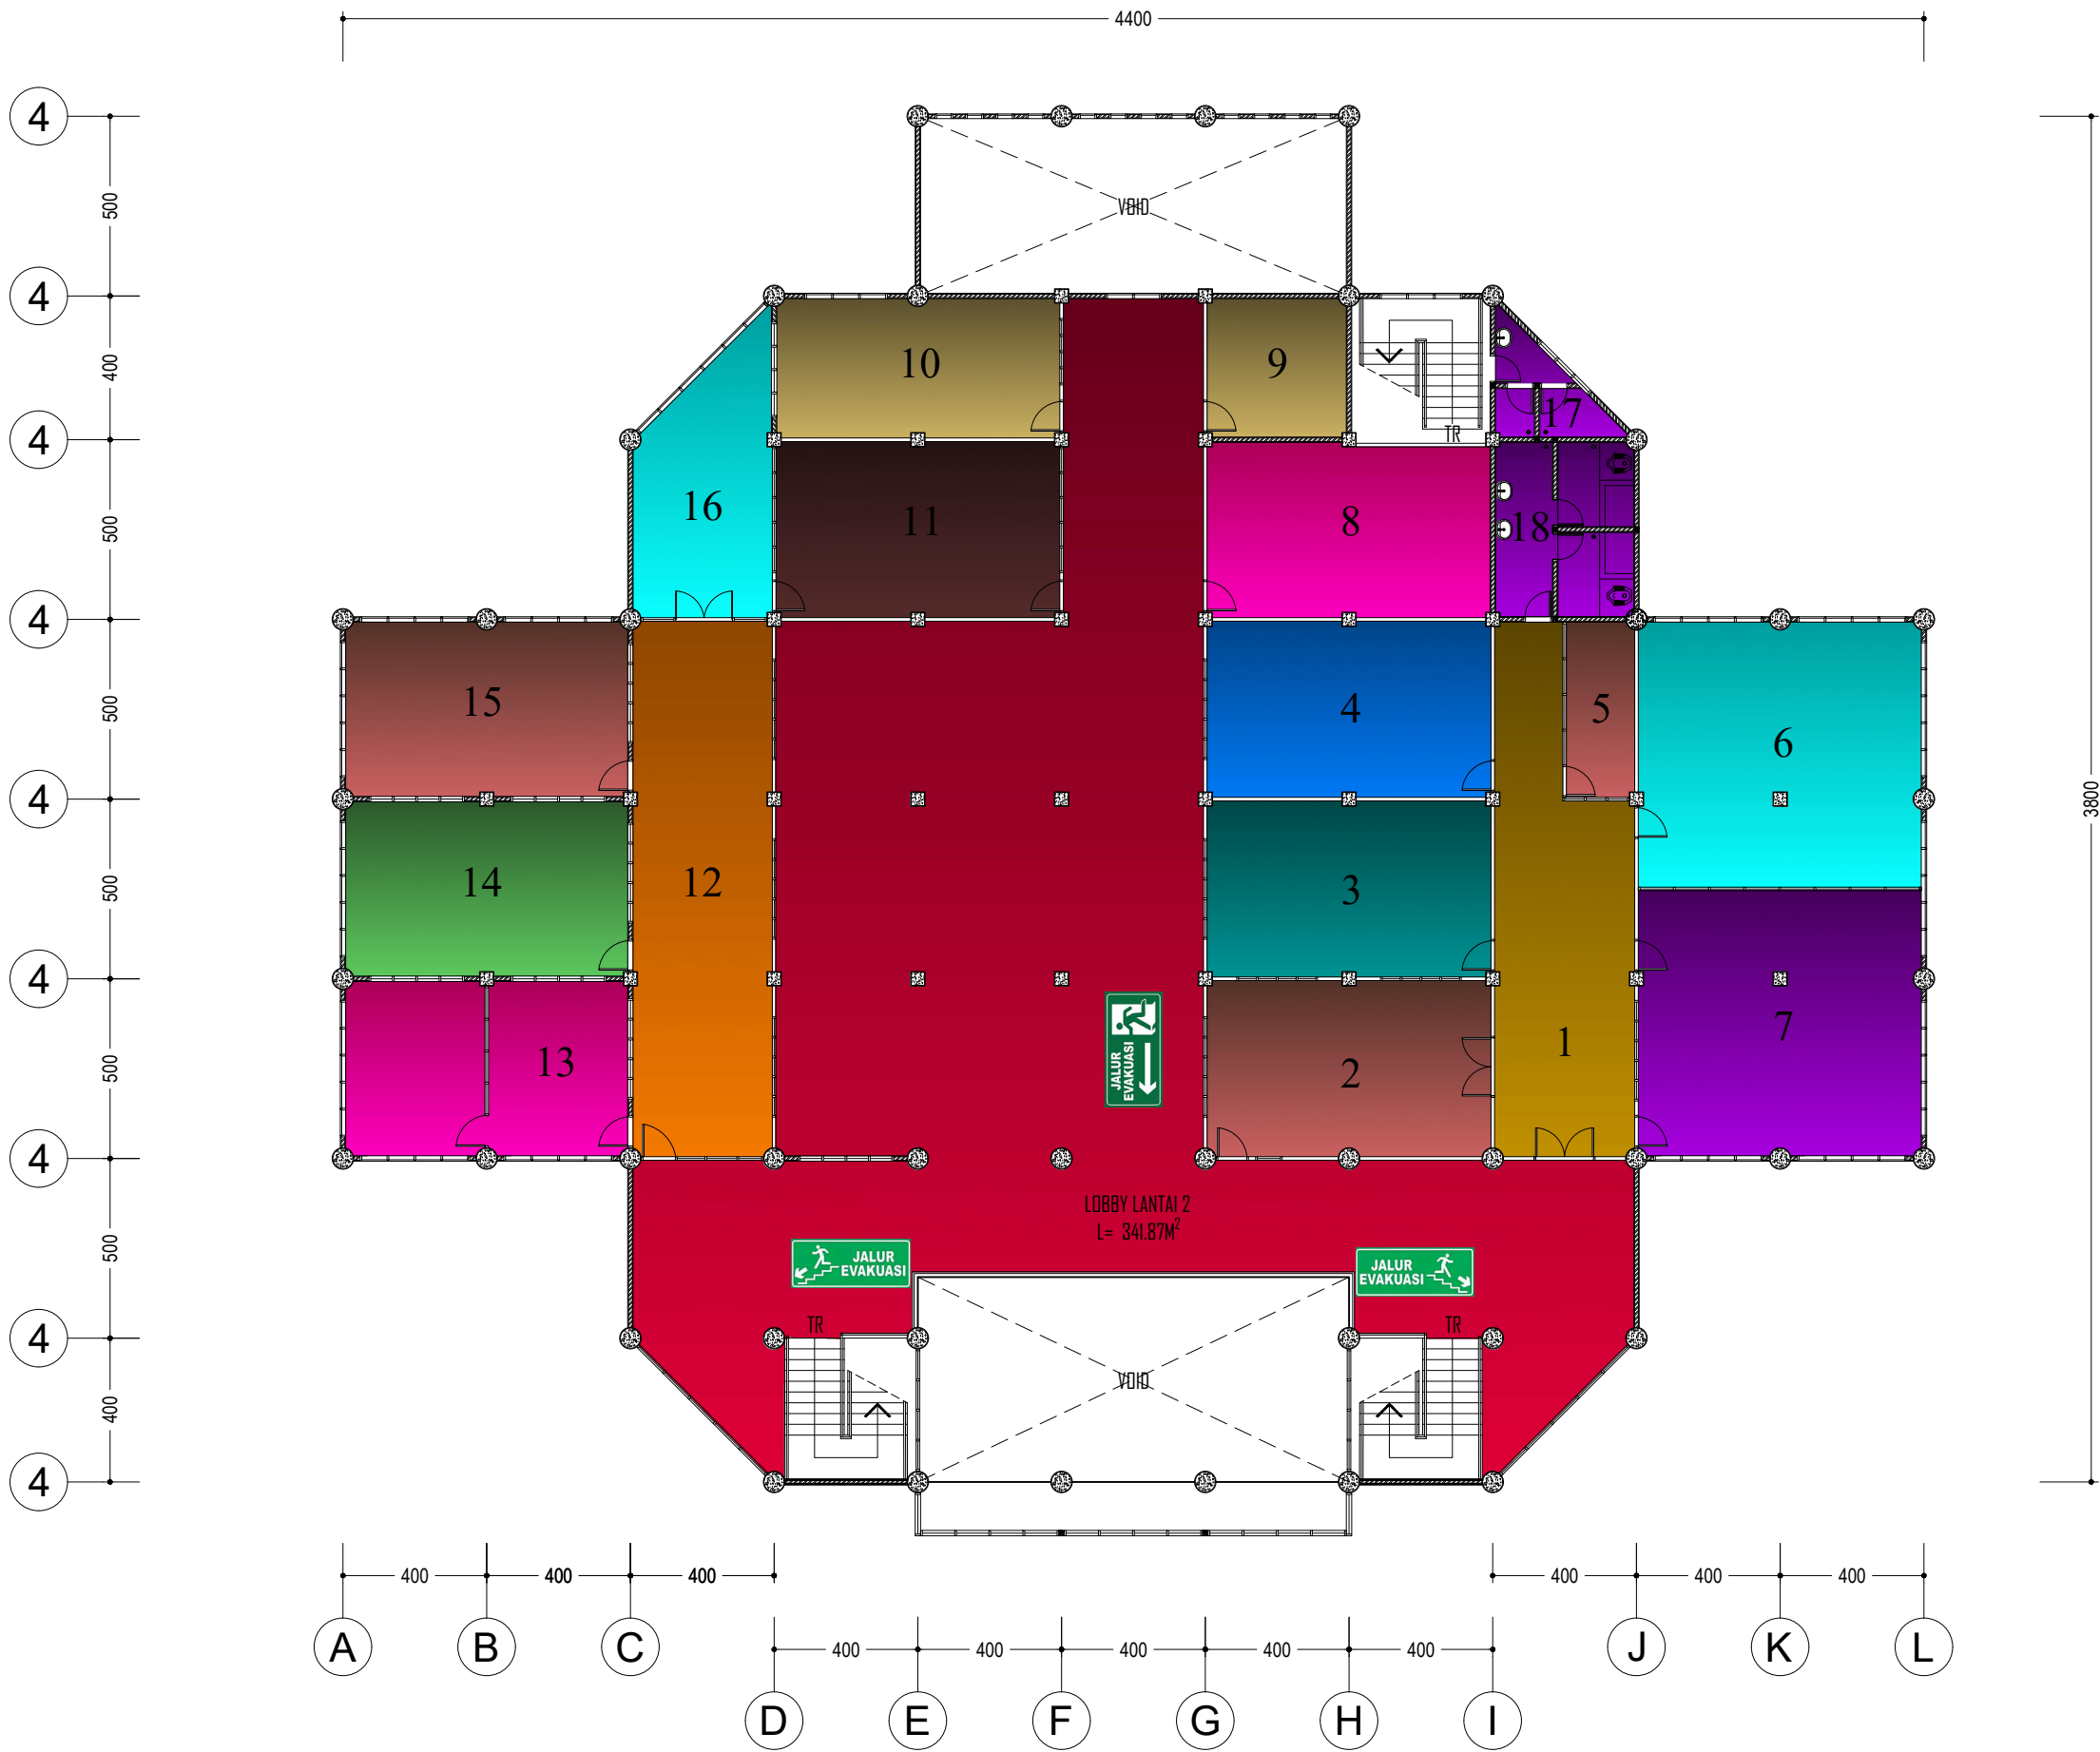

DENAH GEDUNG PUSTAKA LANTAI 2

SKALA 1 : 200