


LUAS GEDUNG : 1428,26 m²

NO	KODE RUJANGAN	NAMA RUANG	LUAS RUJANGAN
1	R.06.01.001	Ruang Produksi Distilasi	45,18 m ²
2	R.06.01.002	Laboratorium Pilot Plant	215,82 m ²
3	R.06.01.003	Laboratorium Kimia Analistis	31,86 m ²
4	R.06.01.004	Ruang Panel	5,00 m ²
5	R.06.01.005	Ruang Bahan Kimia	39,34 m ²
6	R.06.01.006	Laboratorium Kimia Dasar	123,54 m ²
7	R.06.01.007	Laboratorium Satuan Proses Dan Kimia Terapan	61,15 m ²
8	R.06.01.008	Laboratorium Satuan Proses Dan Migas	61,14 m ²
9	R.06.01.009	Laboratorium Kimia Analistis	29,60 m ²
10	R.06.01.010	Ruang Produksi Margarin	43,01 m ²
11	R.06.01.011	Ka. Sic. Pilot Plan	14,97 m ²
12	R.06.01.012	Ruang Teknisi	29,04 m ²
13	R.06.01.013	Ruang Boiler Dan Kompresor	57,72 m ²
14	R.06.01.014	Ruang Air Minum dalam Kemasan/AMDK	52,32 m ²
15	R.06.01.015	Laboratorium Taching Vactori	152,56 m ²
16		Gudang	6,21 m ²
17		Gudang	16,88 m ²
18		Utilitas	120,86 m ²
19		Instalasi Pengolahan Air	41,88 m ²
20		Toilet Pria	3,17 m ²
21		Toilet Wanita	3,17 m ²

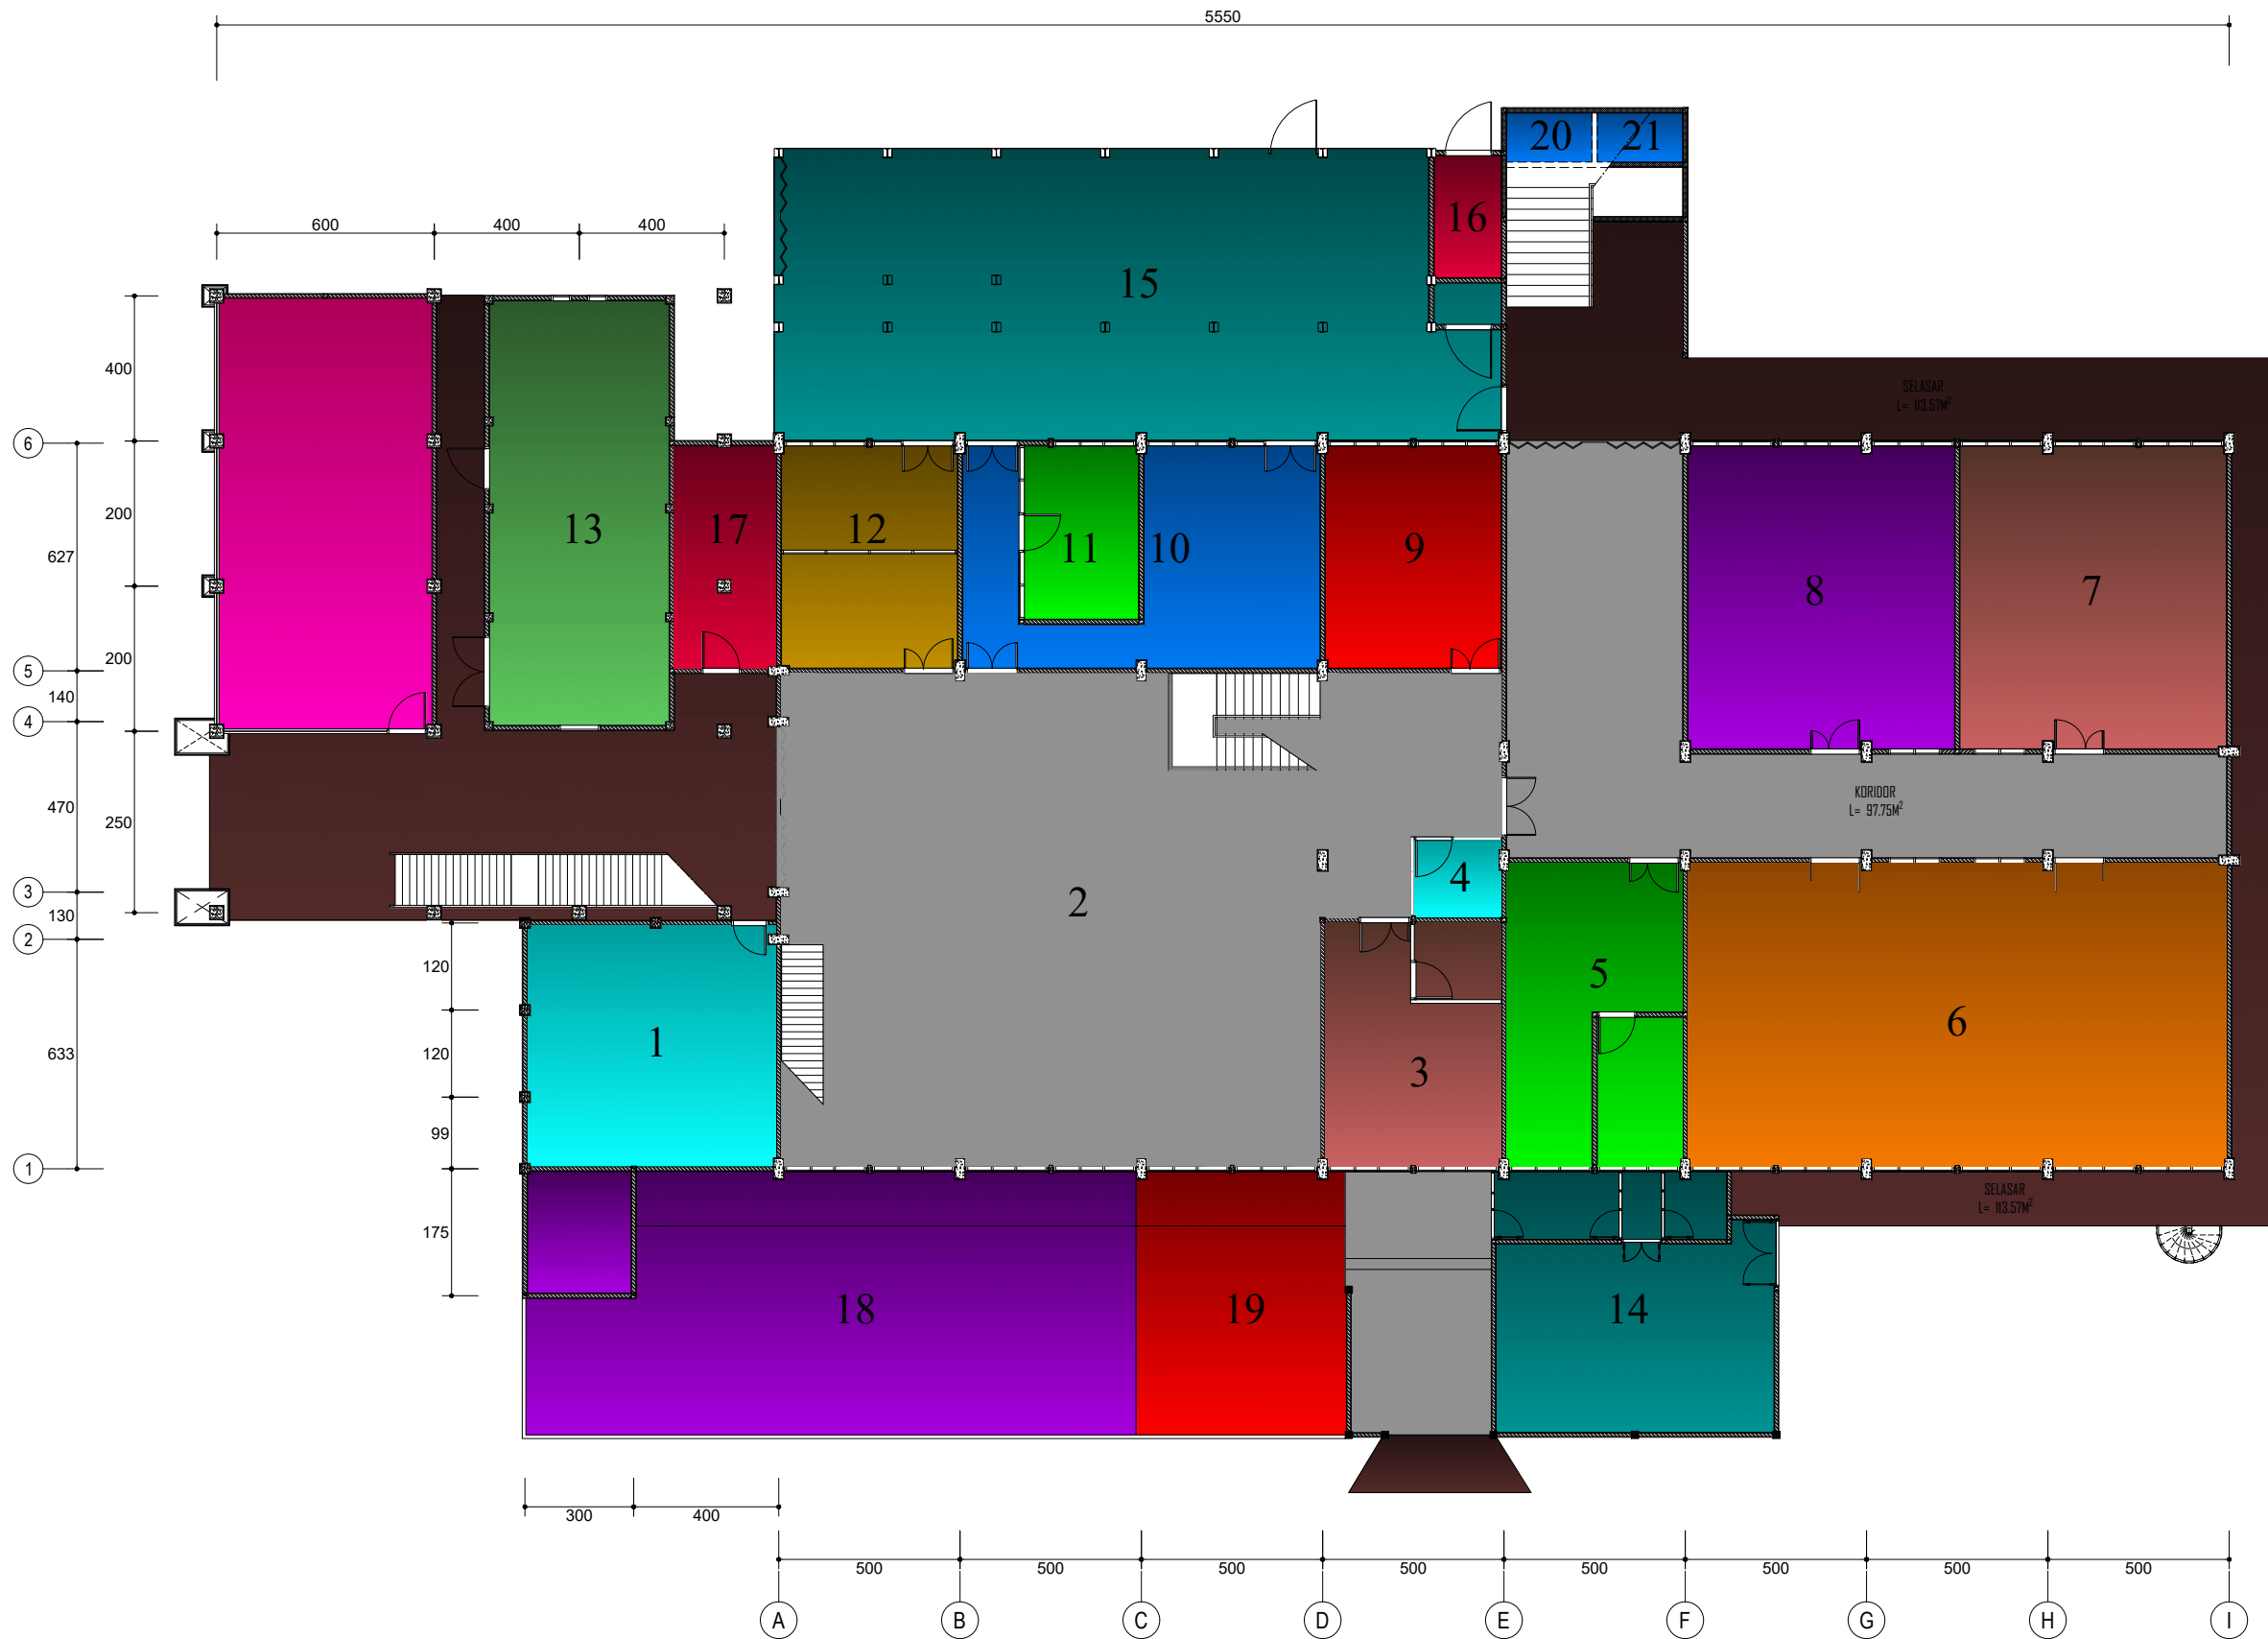

DENAH LABORATORIUM TEKNIK KIMIA
LANTAI 1

SKALA 1 : 200

LUAS GEDUNG : 1151,99 m²

NO	KODE RUJANGAN	NAMA RUANG	LUAS RUJANGAN
1	R.06.02.001	Laboratorium Satuan Operasi dan Teknologi	140,78 m ²
2	R.06.02.002	Laboratorium Bioteknologi	21,10 m ²
3	R.06.02.003	Laboratorium Food and Chemical Technology	21,10 m ²
4	R.06.02.004	Laboratorium Pengolahan dan Pengujian Migas	139,05 m ²
5	R.06.02.005	Ruang SEM (Scanning Electron Microscop)	40,16 m ²
6	R.06.02.006	Laboratorium Pengendalian Proses dan Instrumen	95,89 m ²
7	R.06.02.007	Ruang HMK	15,83 m ²
8	R.06.02.008	Laboratorium Komputasi	79,54 m ²
9	R.06.02.009	Ruang TUK	28,47 m ²
10		Gudang	10,69 m ²
11		Toilet Pria	2,52 m ²
12		Toilet Wanita	2,52 m ²



DENAH LABORATORIUM TEKNIK KIMIA
LANTAI 2

SKALA 1 : 200