


LUAS GEDUNG : 1097,94 m<sup>2</sup>

NO	KODE RUJANGAN	NAMA RUANG	LUAS RUJANGAN
1	R.07.01.001	Ruang Dosen	23,46 m <sup>2</sup>
2	R.07.01.002	Ruang Teknisi Laboratorium Teknologi Mekanik	48,25 m <sup>2</sup>
3	R.07.01.003	Laboratorium Mesin Hidrolik & Trilogi	48,71 m <sup>2</sup>
4	R.07.01.004	Laboratorium Perawatan	58,92 m <sup>2</sup>
5	R.07.01.005	Ruang Gerinda	29,45 m <sup>2</sup>
6	R.07.01.006	Tool Script	9,86 m <sup>2</sup>
7		Toilet	2,49 m <sup>2</sup>
8		Toilet	2,49 m <sup>2</sup>

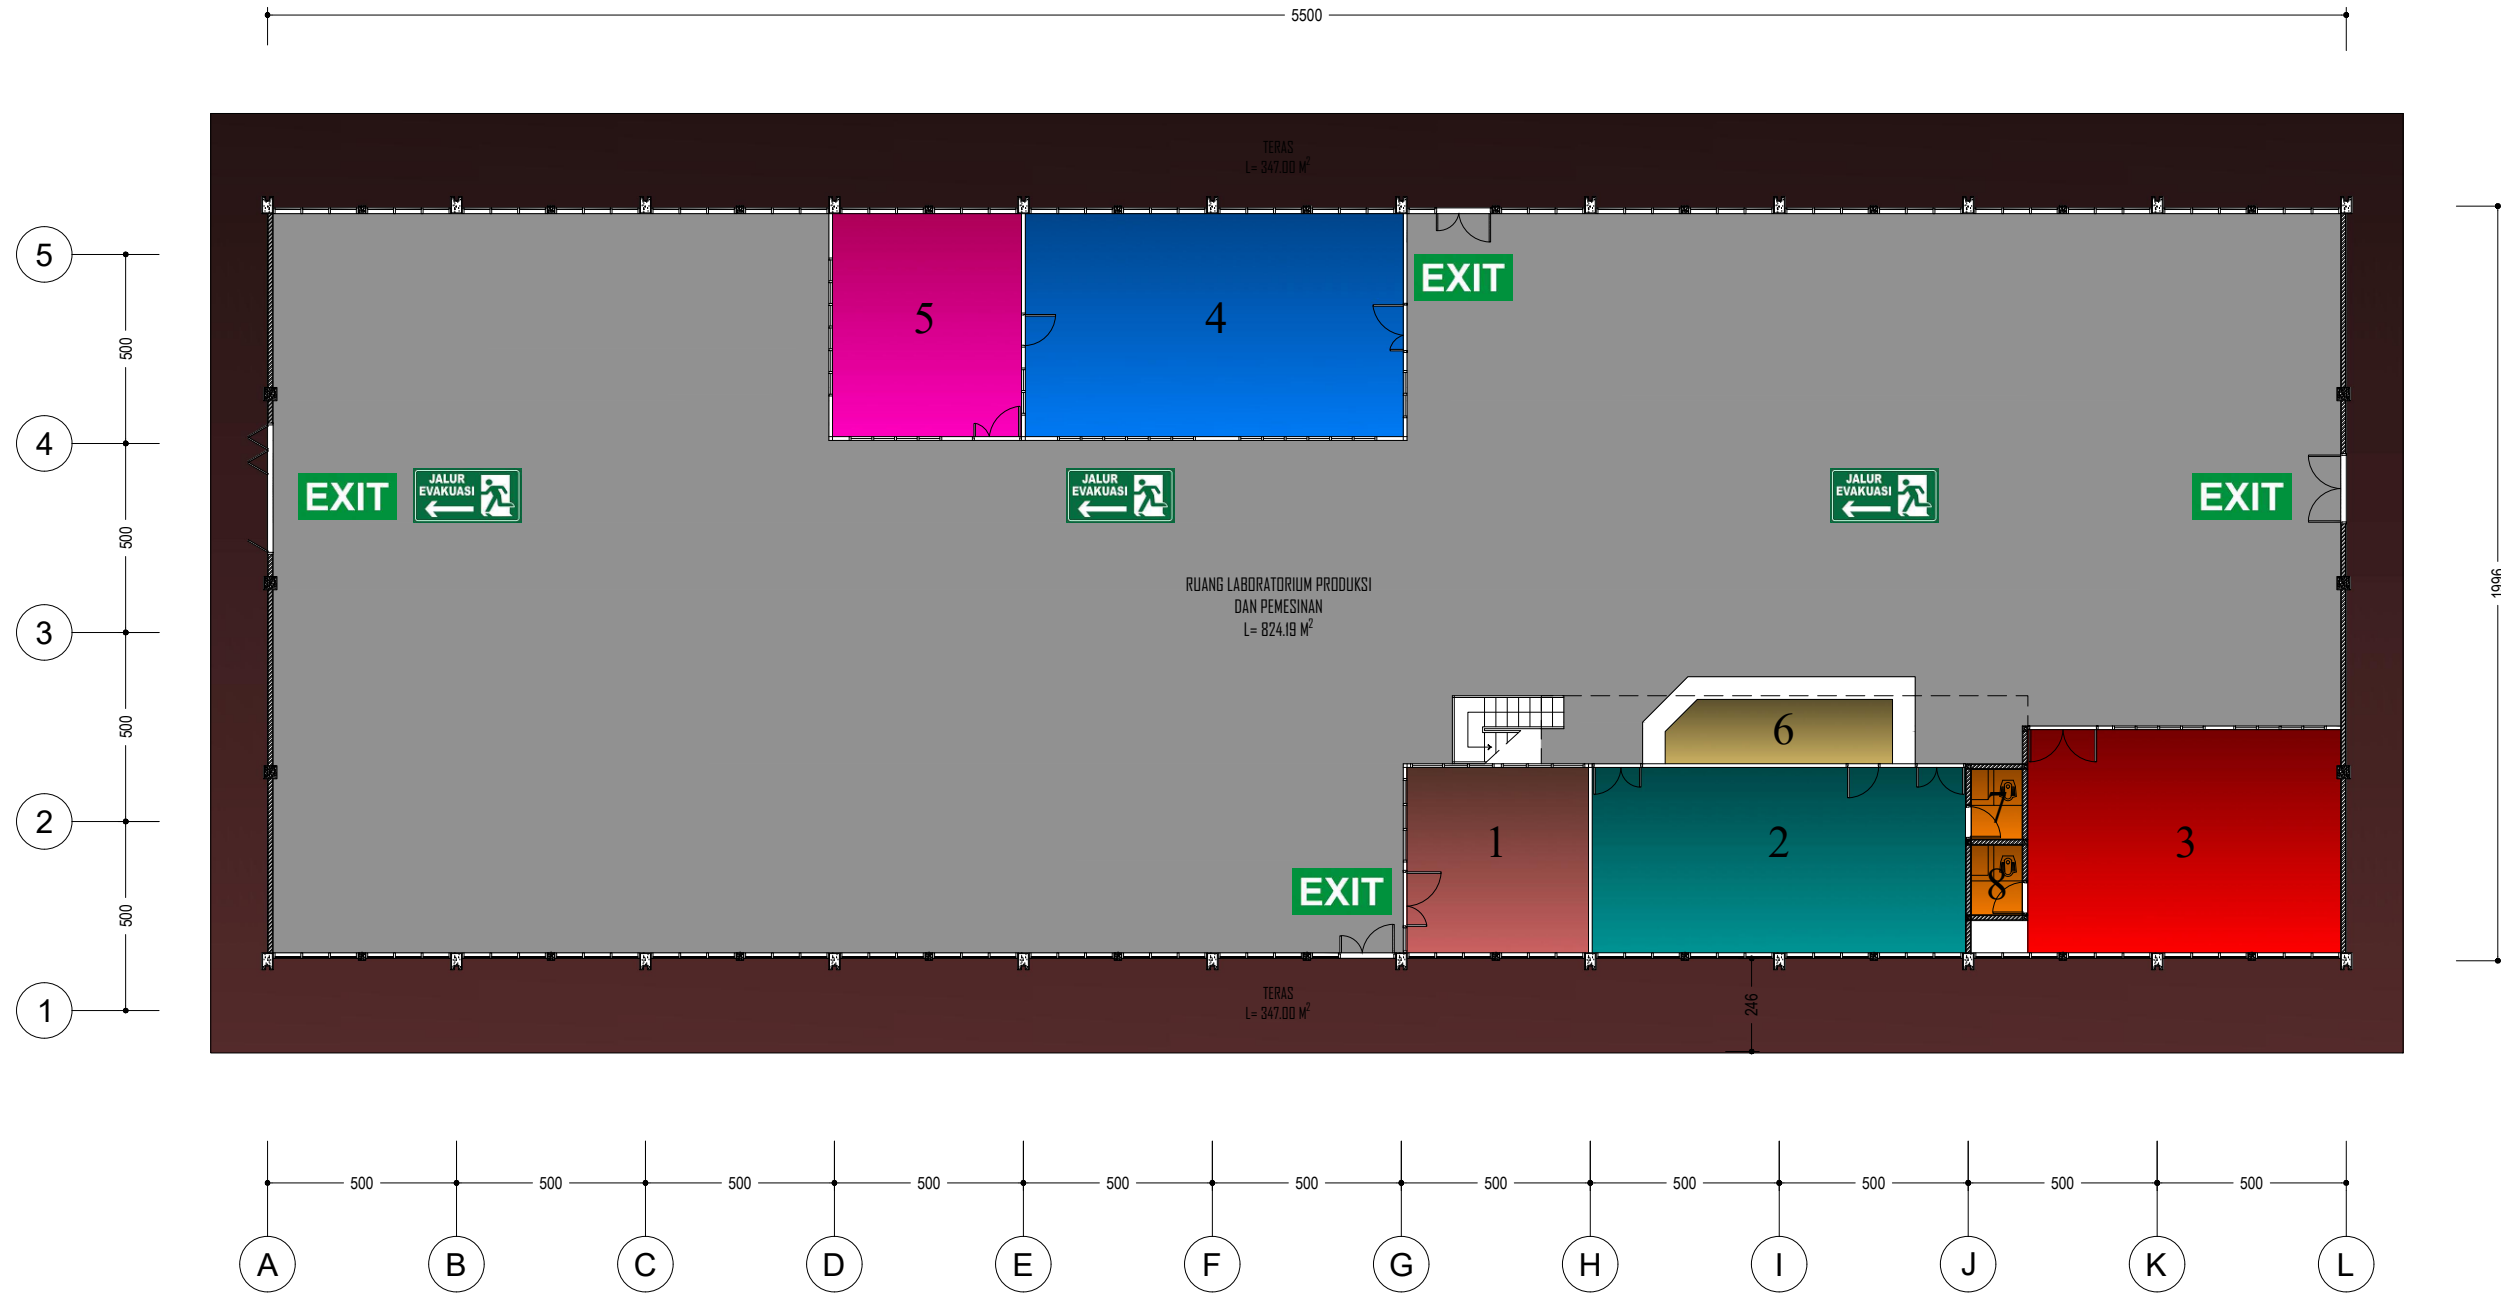


DENAH GEDUNG LABORATORIUM TEKNOLOGI  
MEKANIK TEKNIK MESIN LANTAI 1

SKALA 1 : 200

LUAS GEDUNG : 108,16 m<sup>2</sup>

NO	KODE RUJANGAN	NAMA RUANG	LUAS RUJANGAN
1	R.07.02.001	Kasie Laboratorium Mekanik	23,48 m <sup>2</sup>
2	R.07.02.002	Kasie Laboratorium Perawatan	23,97 m <sup>2</sup>
3	R.07.02.003	Ruang Kuliah 13 Teknik Mesin	31,44 m <sup>2</sup>

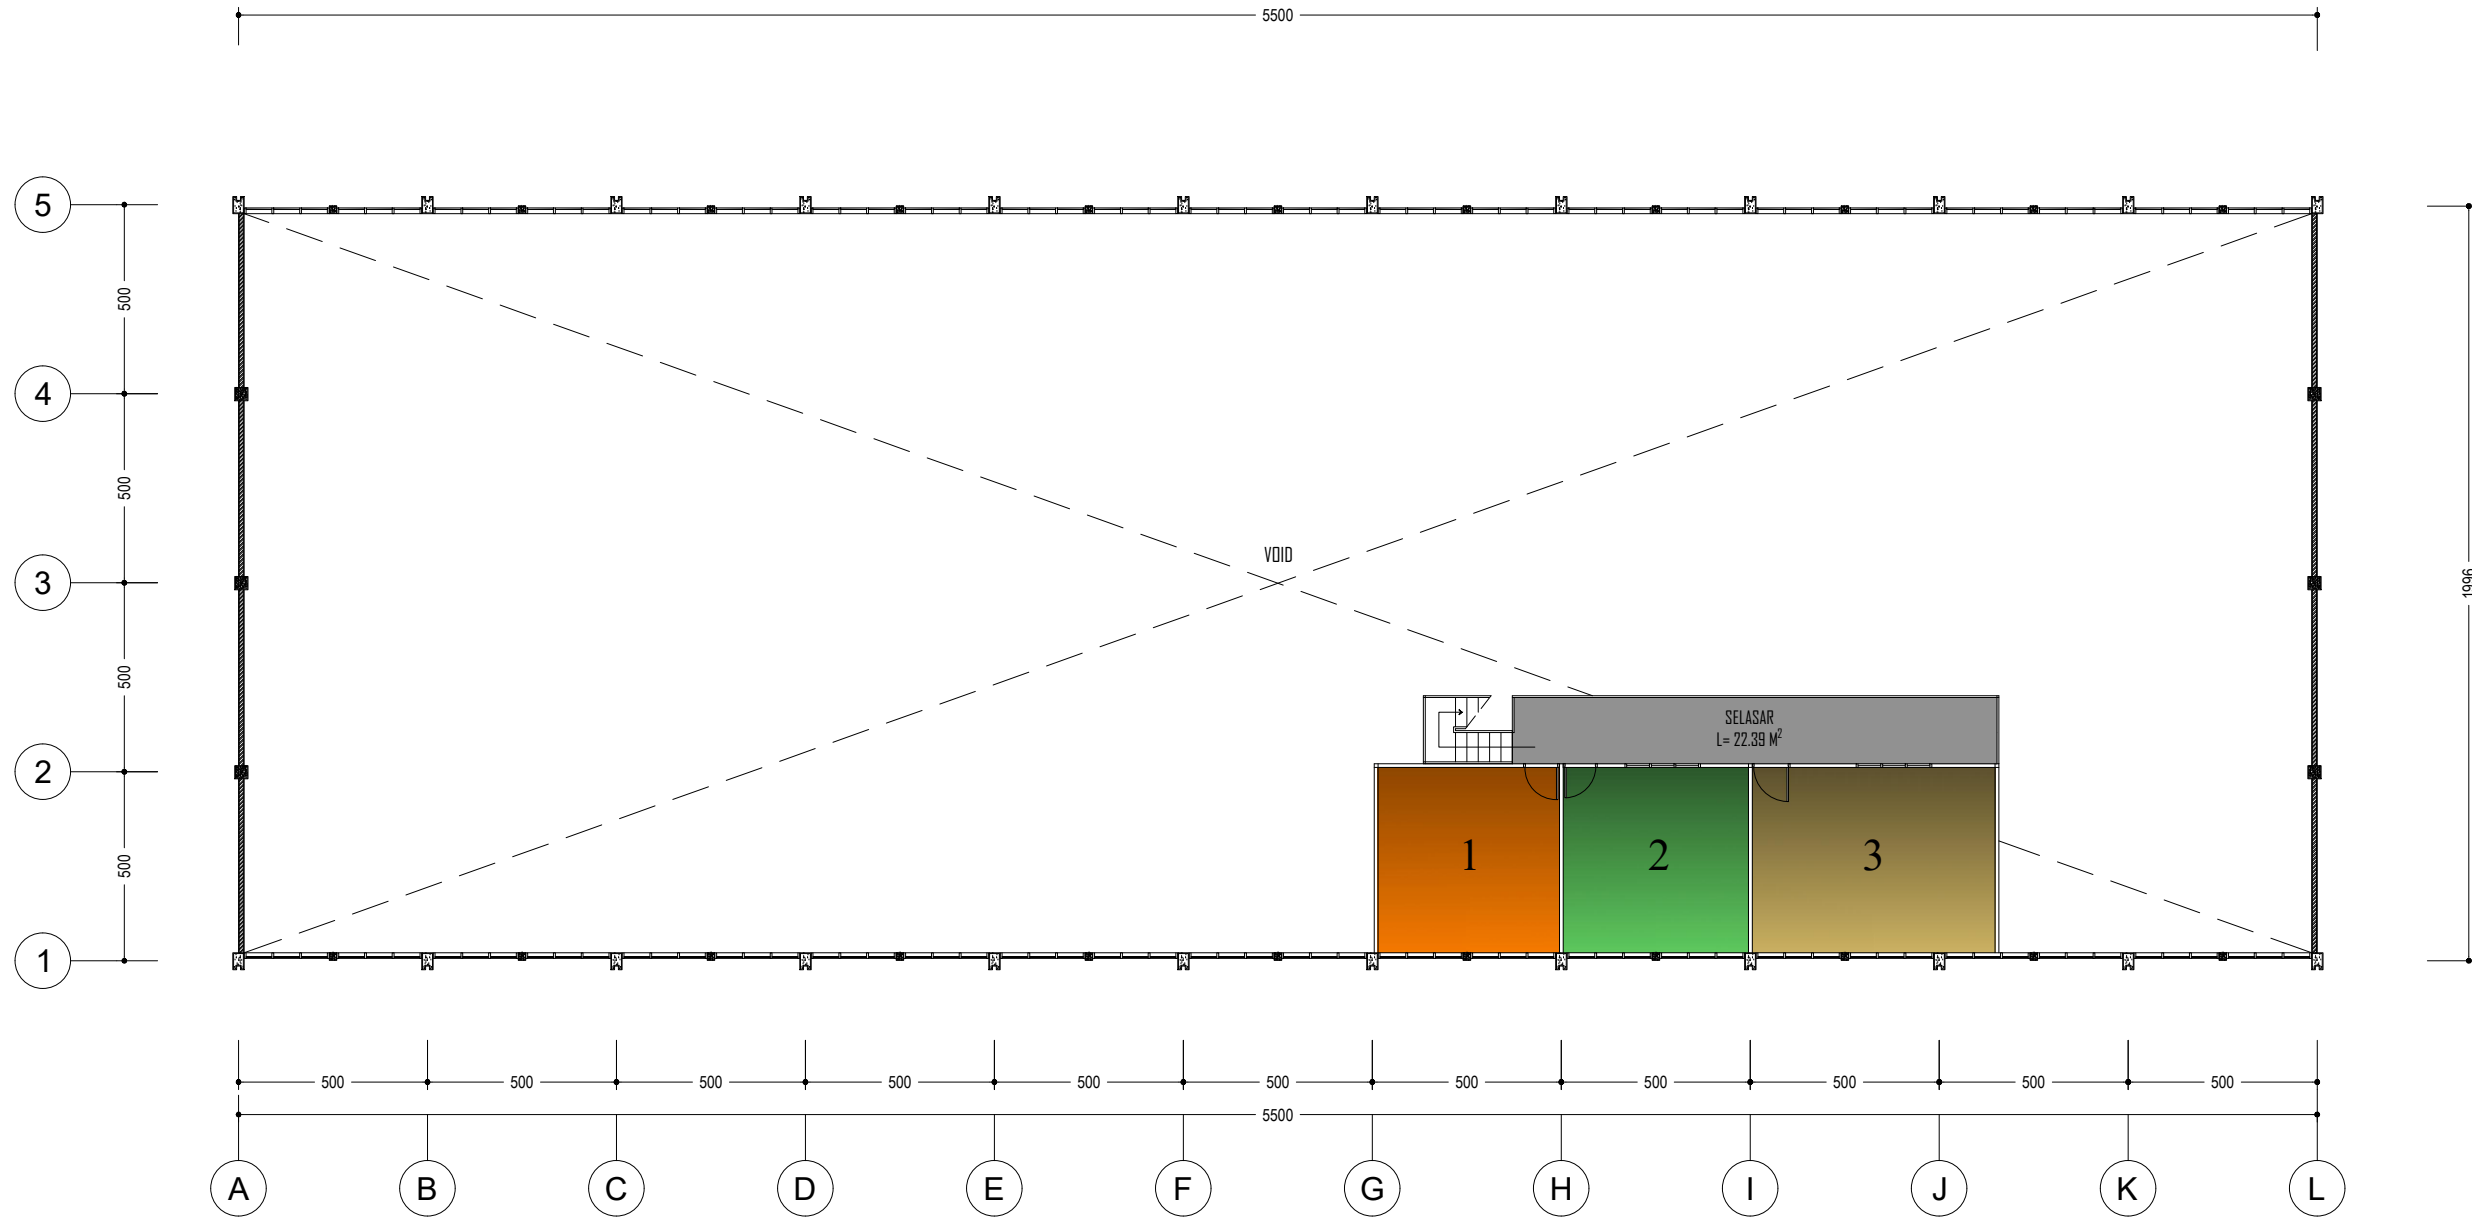

DENAH GEDUNG LABORATORIUM TEKNOLOGI  
MEKANIK TEKNIK MESIN LANTAI 2

SKALA 1 : 200