


LUAS GEDUNG : 1142,46 m²

NO	KODE RUJANGAN	NAMA RUANG	LUAS RUJANGAN
1	R.08.01.001	Ruang Kasie Laboratorium & Staff	38,77 m ²
2	R.08.01.002	Gudang Penyimpanan Alat	39,67 m ²
3	R.08.01.003	Ruang Teori	39,67 m ²
4	R.08.01.004	Gudang Alat Peraga & Alat Uji	36,66 m ²
5	R.08.01.005	Laboratorium CNC - 02	59,87 m ²
6	R.08.01.006	Laboratorium CAD - CAM	39,21 m ²
7	R.08.01.007	Laboratorium CAE	39,24 m ²
8	R.08.01.008	Ruang Kasie Laboratorium & Staff	38,22 m ²
9	R.08.01.009	Laboratorium Uji Material 02	35,42 m ²
10	R.08.01.010	Laboratorium Elektroplating	58,83 m ²
11	R.08.01.011	Laboratorium Metalografi	38,62 m ²
12	R.08.01.012	Laboratorium Otomasi	79,74 m ²
13	R.08.01.013	Laboratorium Uji Material 01	59,49 m ²
14	R.08.01.014	Laboratorium CNC - 01	149,52 m ²
15	R.08.01.015	Laboratorium Otomotif	238,50 m ²
16		Toilet	3,21 m ²

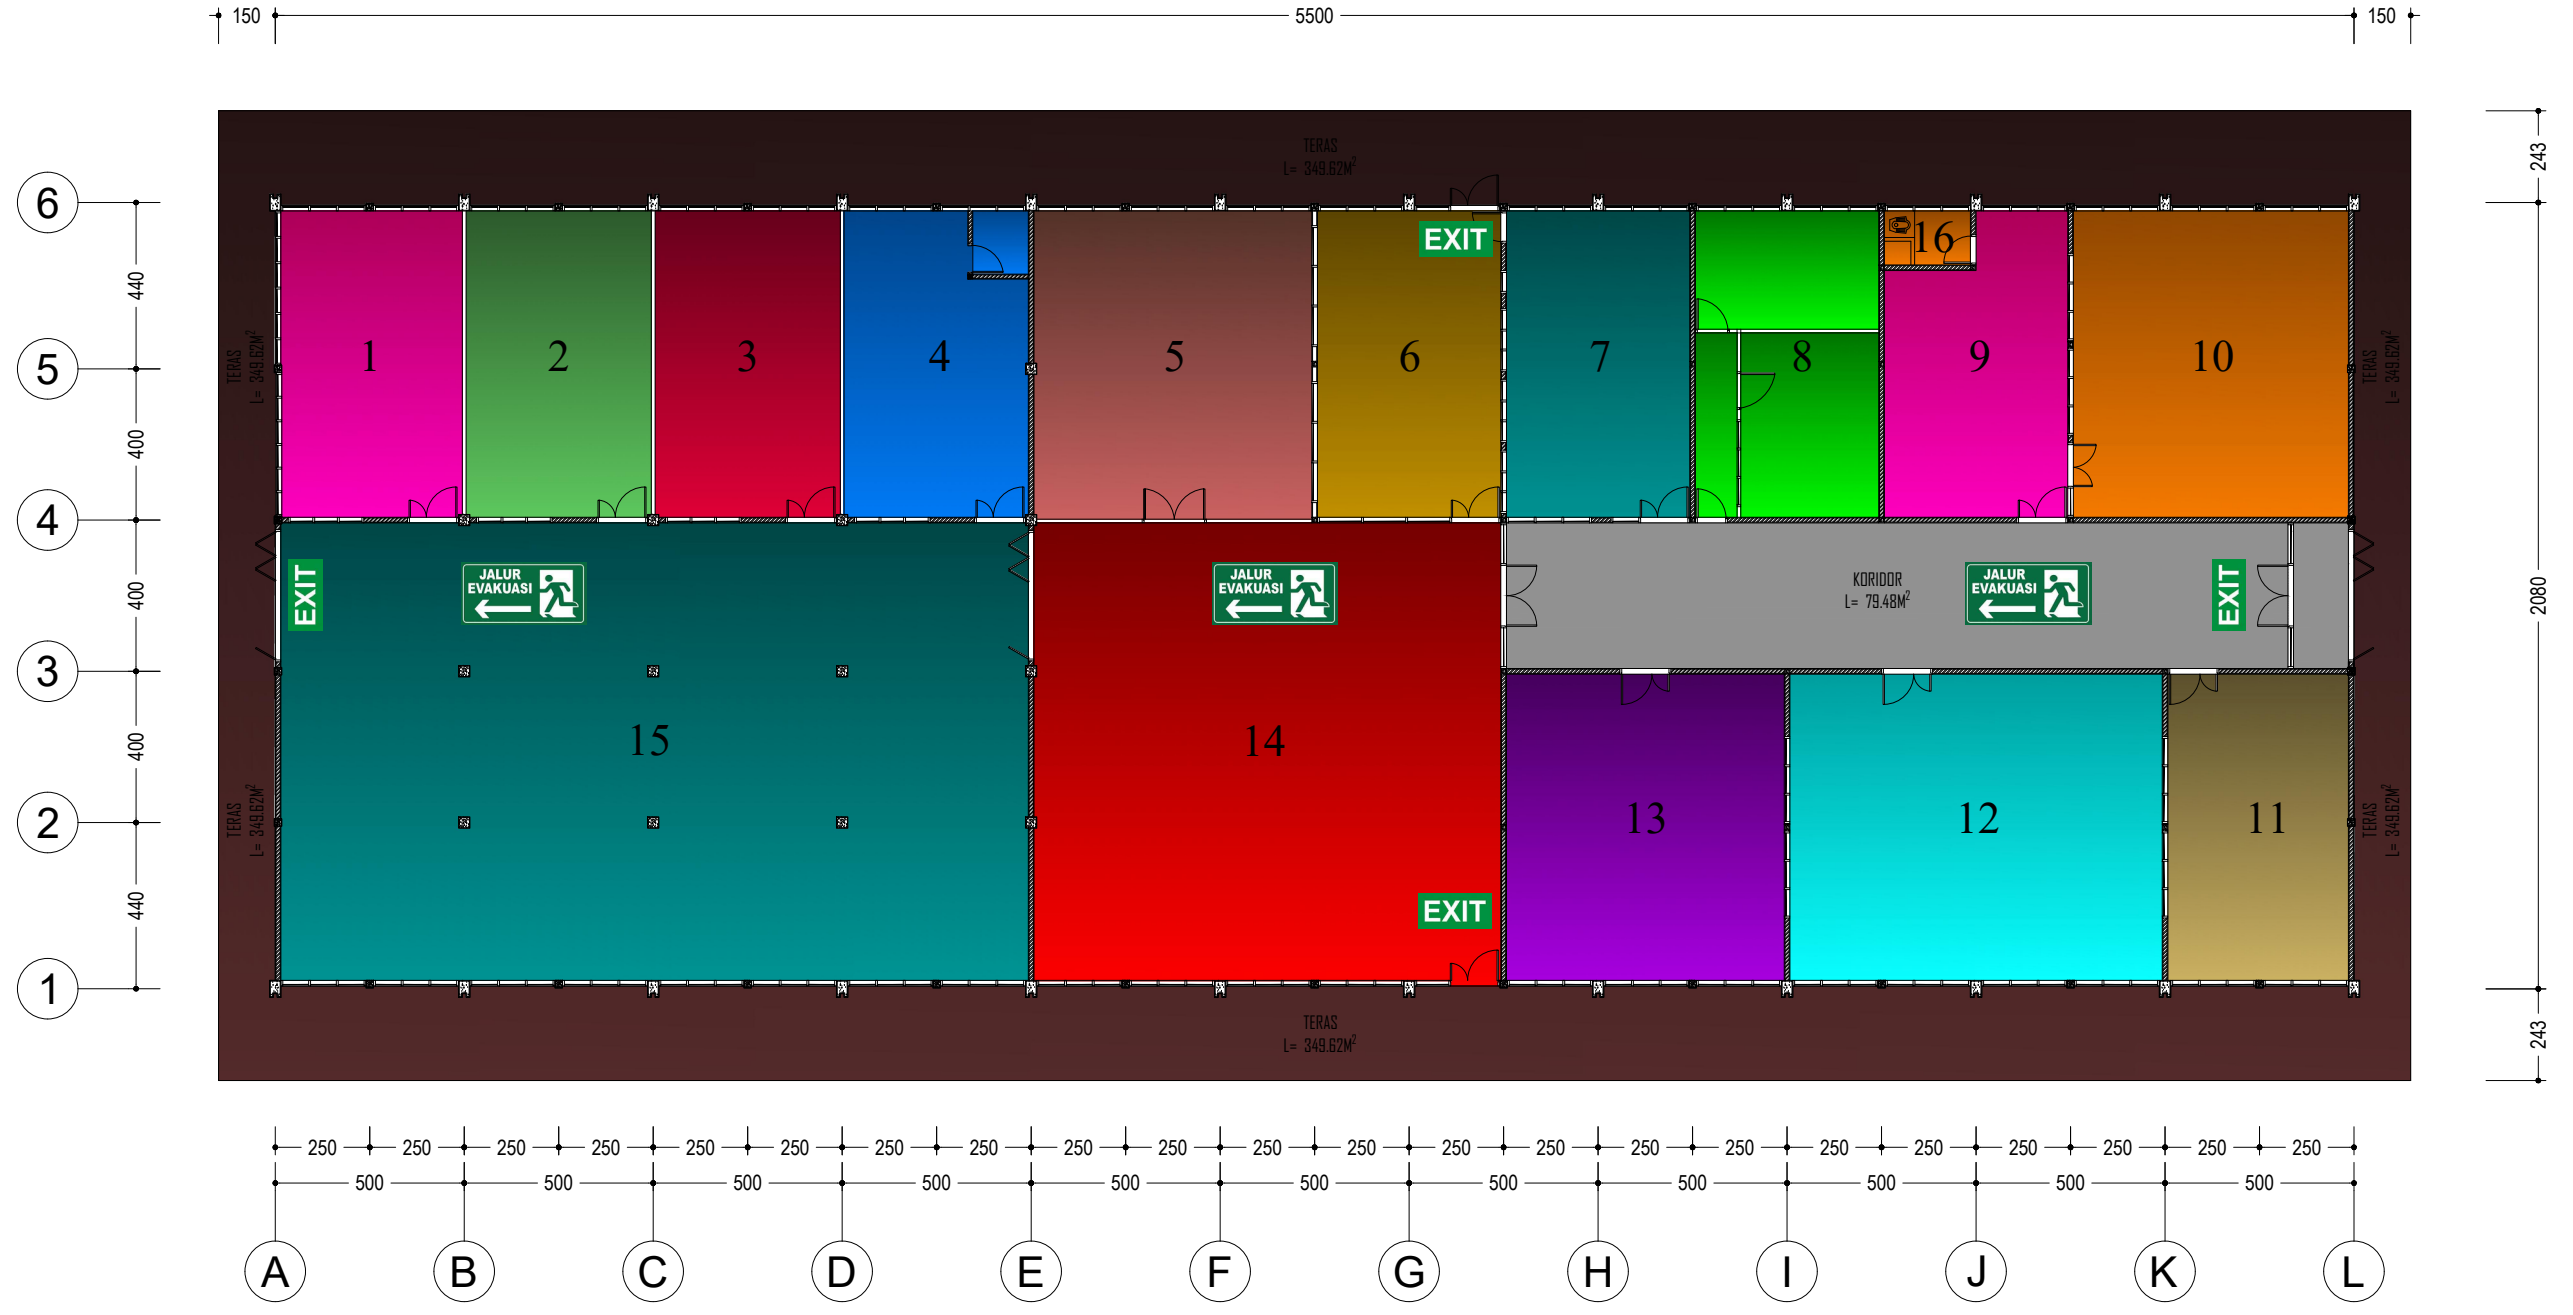

DENAH GEDUNG LABORATORIUM OTOMOTIF
SKALA 1 : 200